




FRONT ELEVATION



SCALE: 3/16" = 1'-0"	DRAWN BY: P HALPER
DATE: 02 FEB 2011	REVISED:
ATHABASCA	
FRONT ELEVATION	DRAWING NUMBER ATHABASCA-001


REV

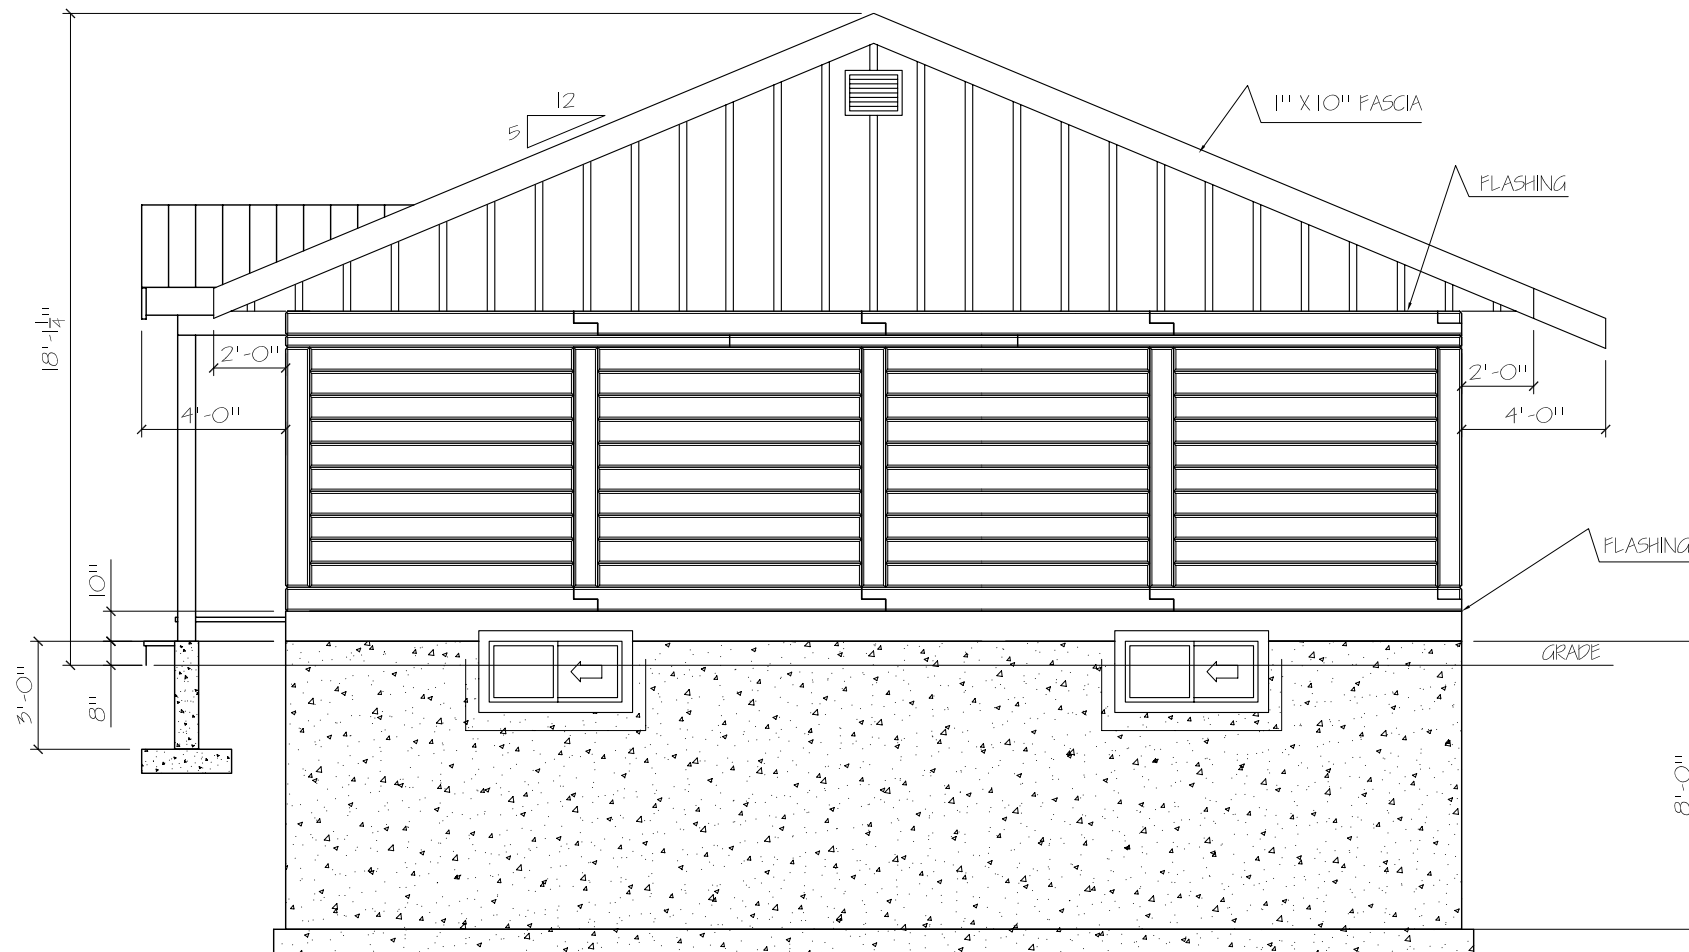

RIGHT ELEVATION



SCALE: 3/16" = 1'-0"	DRAWN BY: P. HALPER	
DATE: 11 FEB 2011	REVISED:	
ATHABASCA		REV
RIGHT ELEVATION	DRAWING NUMBER ATHABASCA-002	

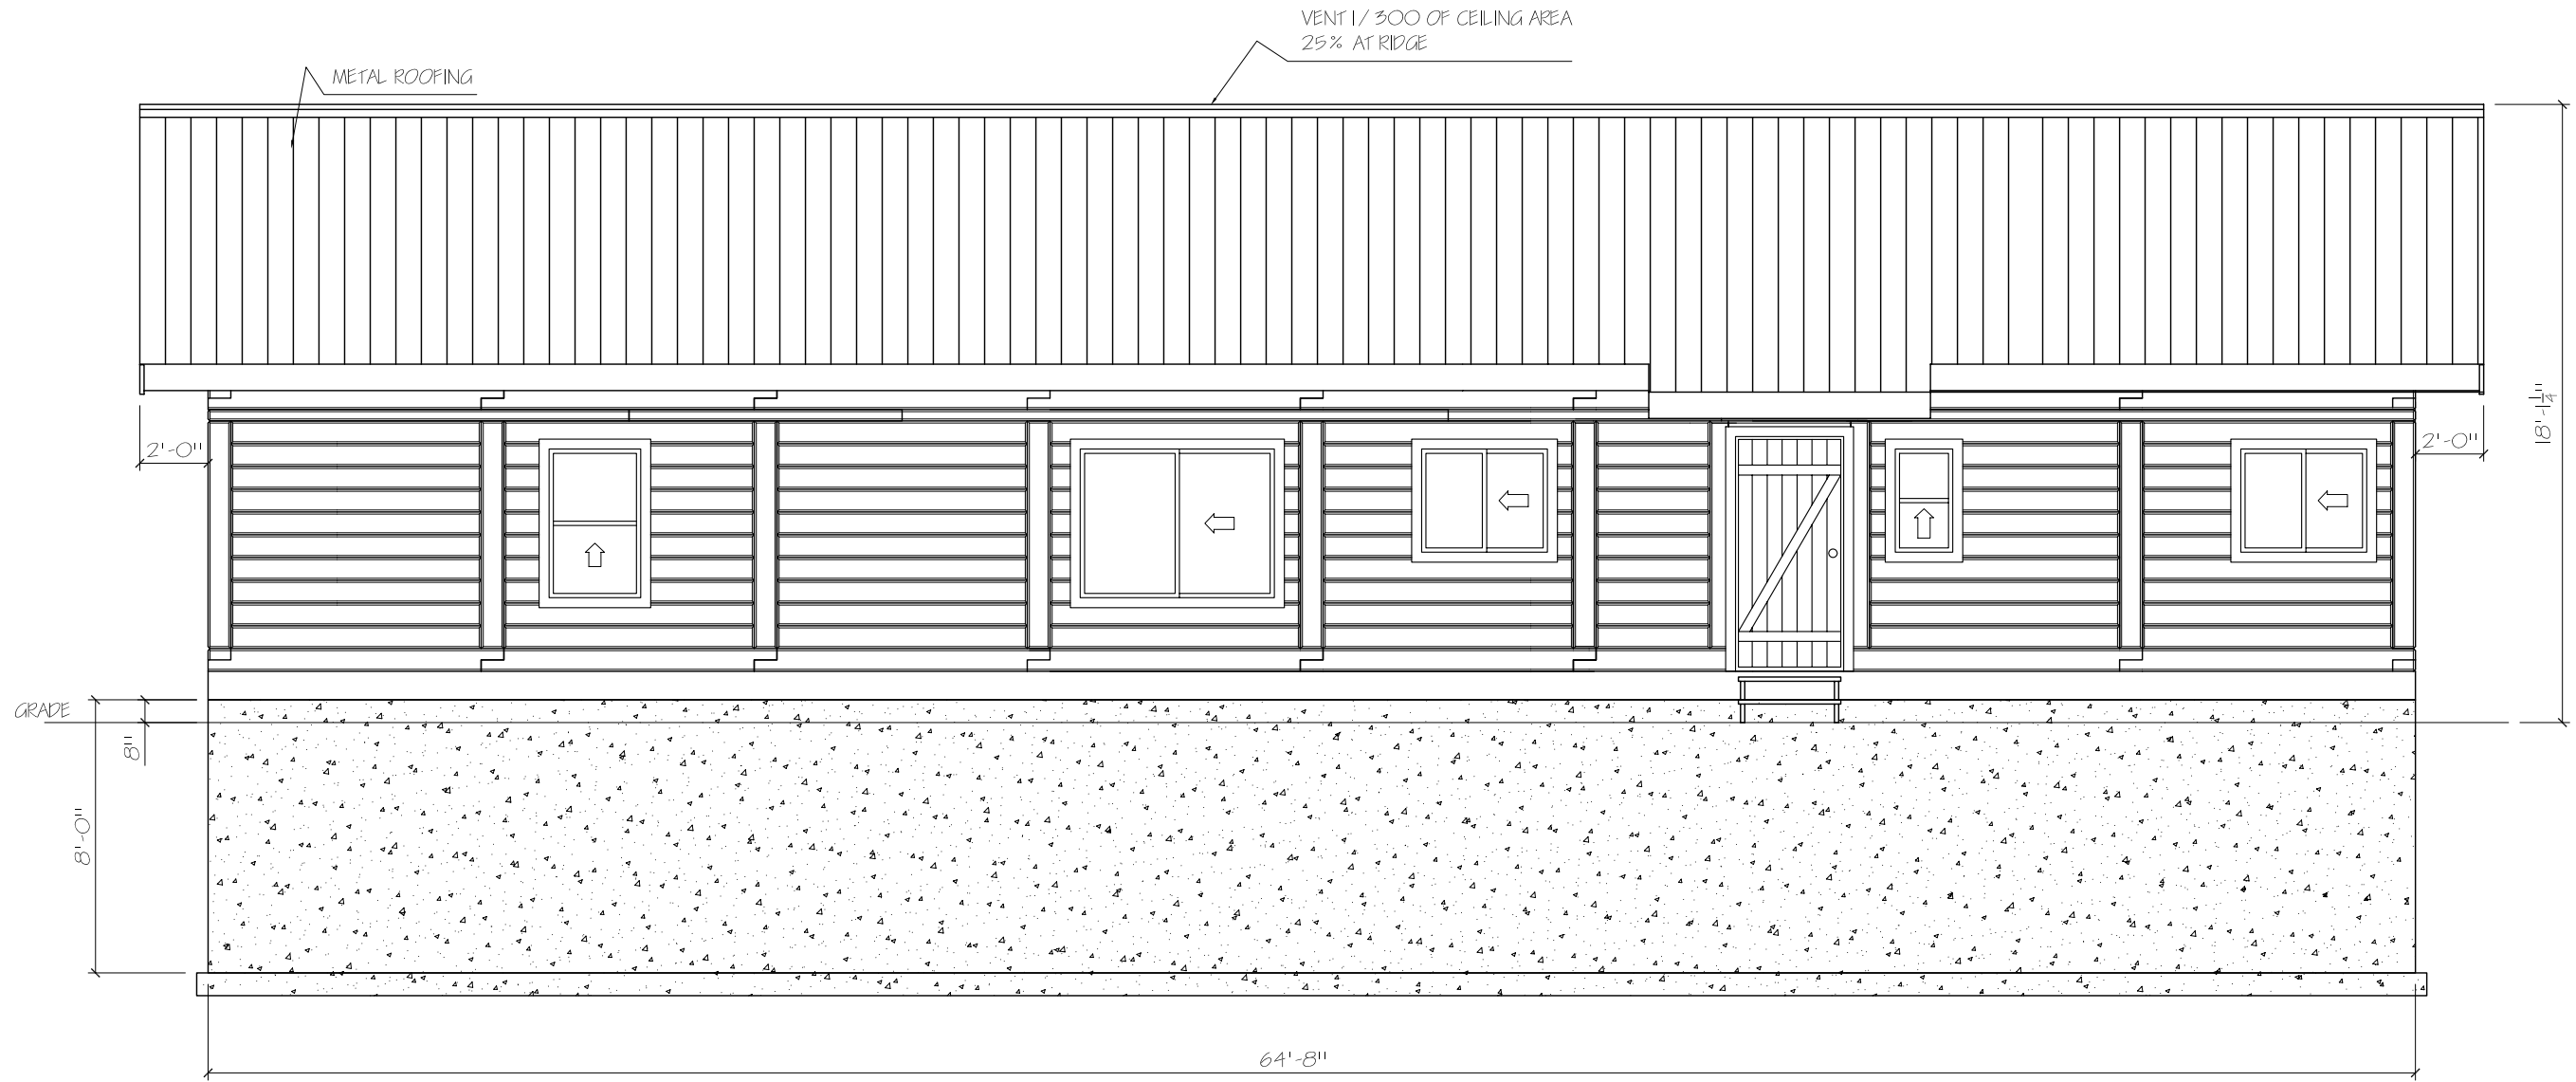


REAR ELEVATION



SCALE: 3/16" = 1'-0"	DRAWN BY: P. HALPER
DATE: 11 FEB 2011	REVISED:
ATHABASCA	
REAR ELEVATION	DRAWING NUMBER ATHABASCA-003


REV

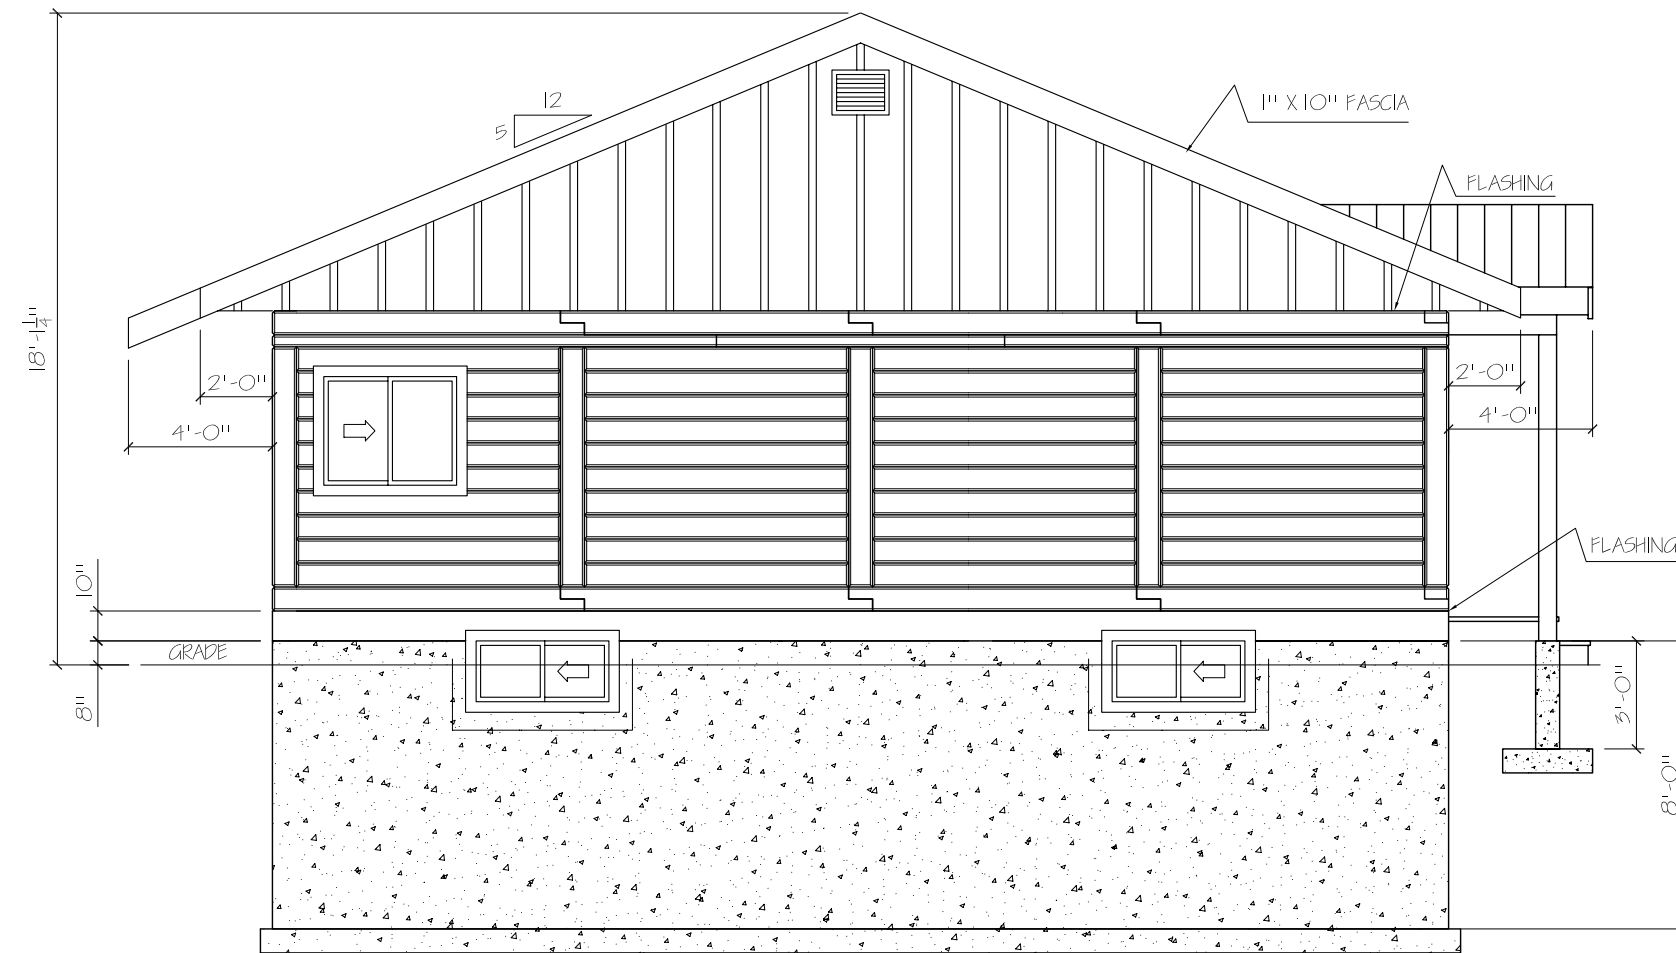

LEFT ELEVATION



SCALE: 3/16" = 1'-0"	DRAWN BY: P. HALPER	
DATE: 11 FEB 2011	REVISED:	
ATHABASCA		REV
LEFT ELEVATION	DRAWING NUMBER ATHABASCA-004	

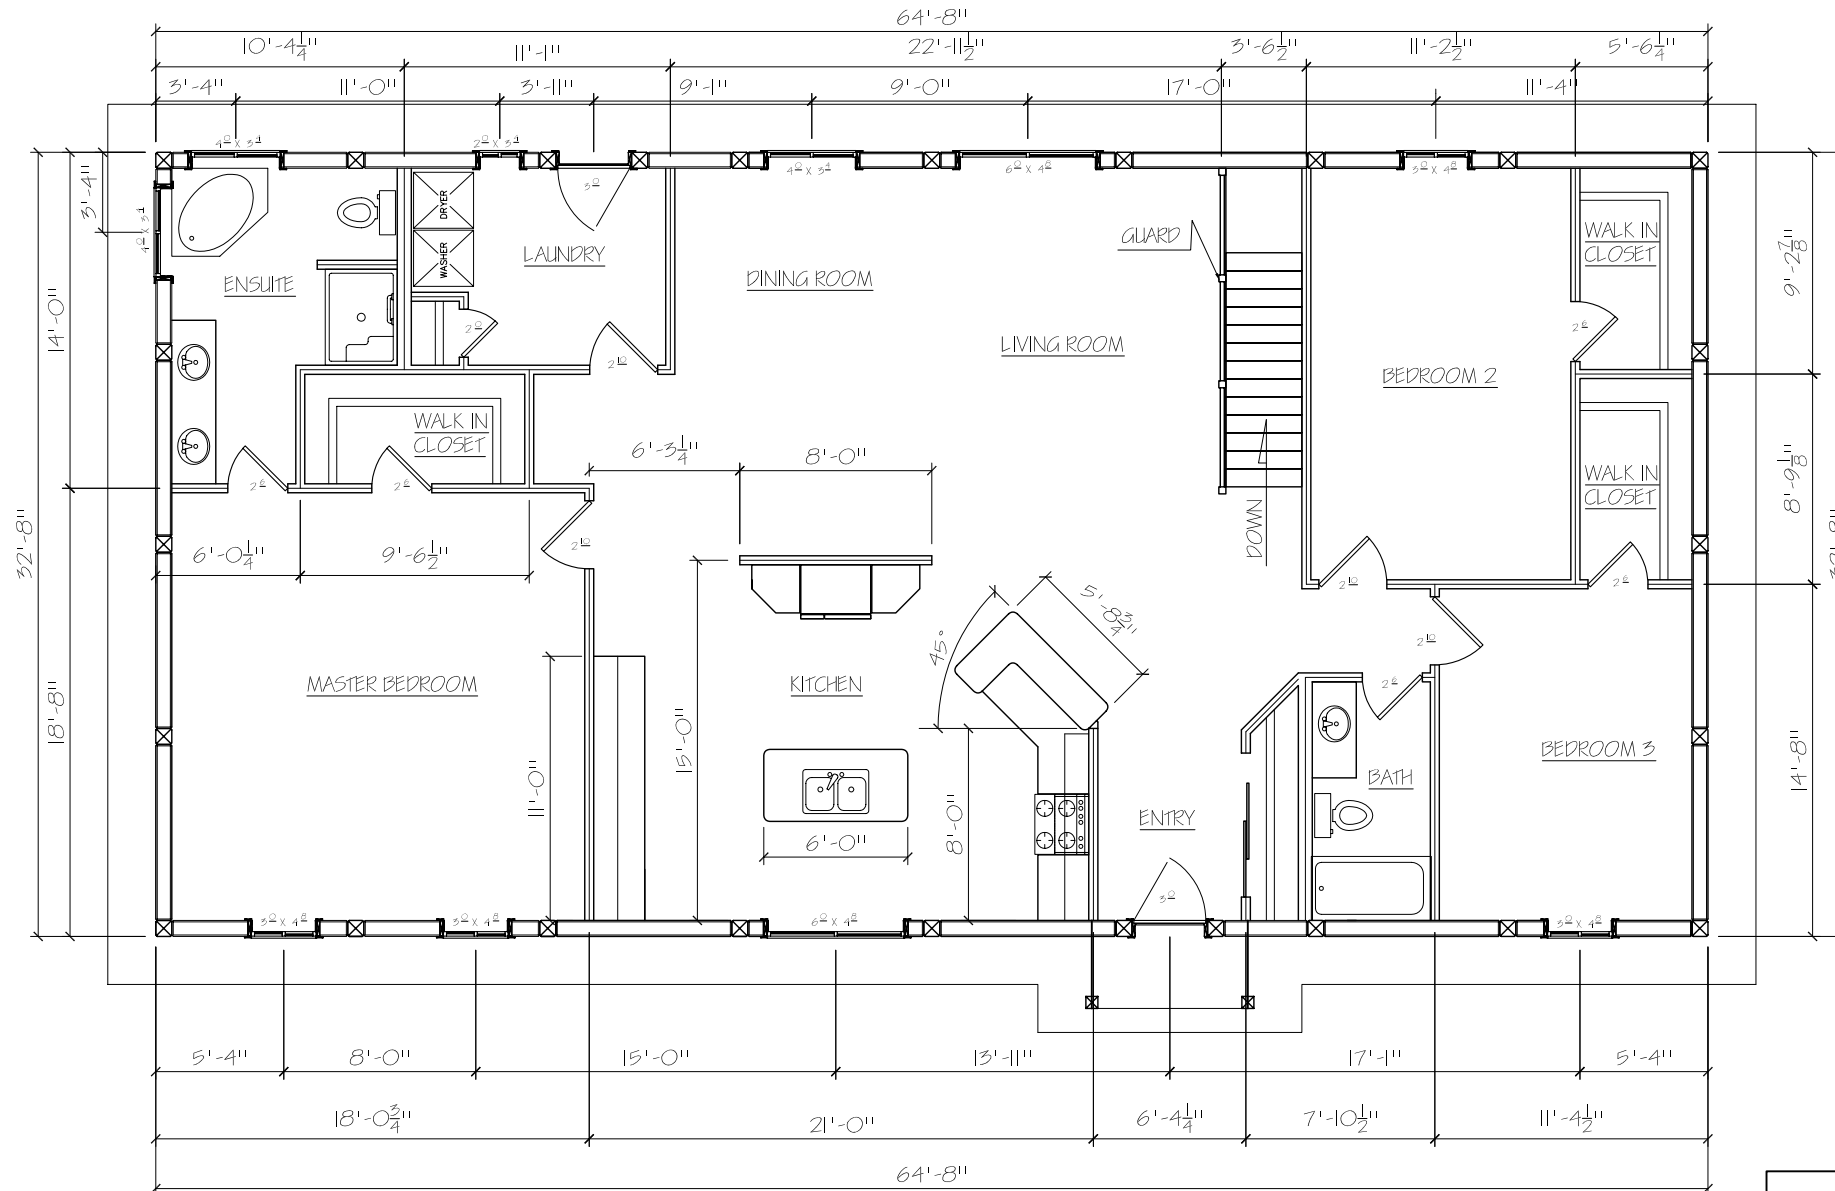


MAIN FLOOR PLAN
FLOOR AREA 2112 SQFT



SCALE: 1/8" = 1'-0"	DRAWN BY: P. HALPER
DATE: 11 FEB 2011	REVISED:
ATHABASCA	
MAIN FLOOR PLAN	DRAWING NUMBER ATHABASCA-005

REV

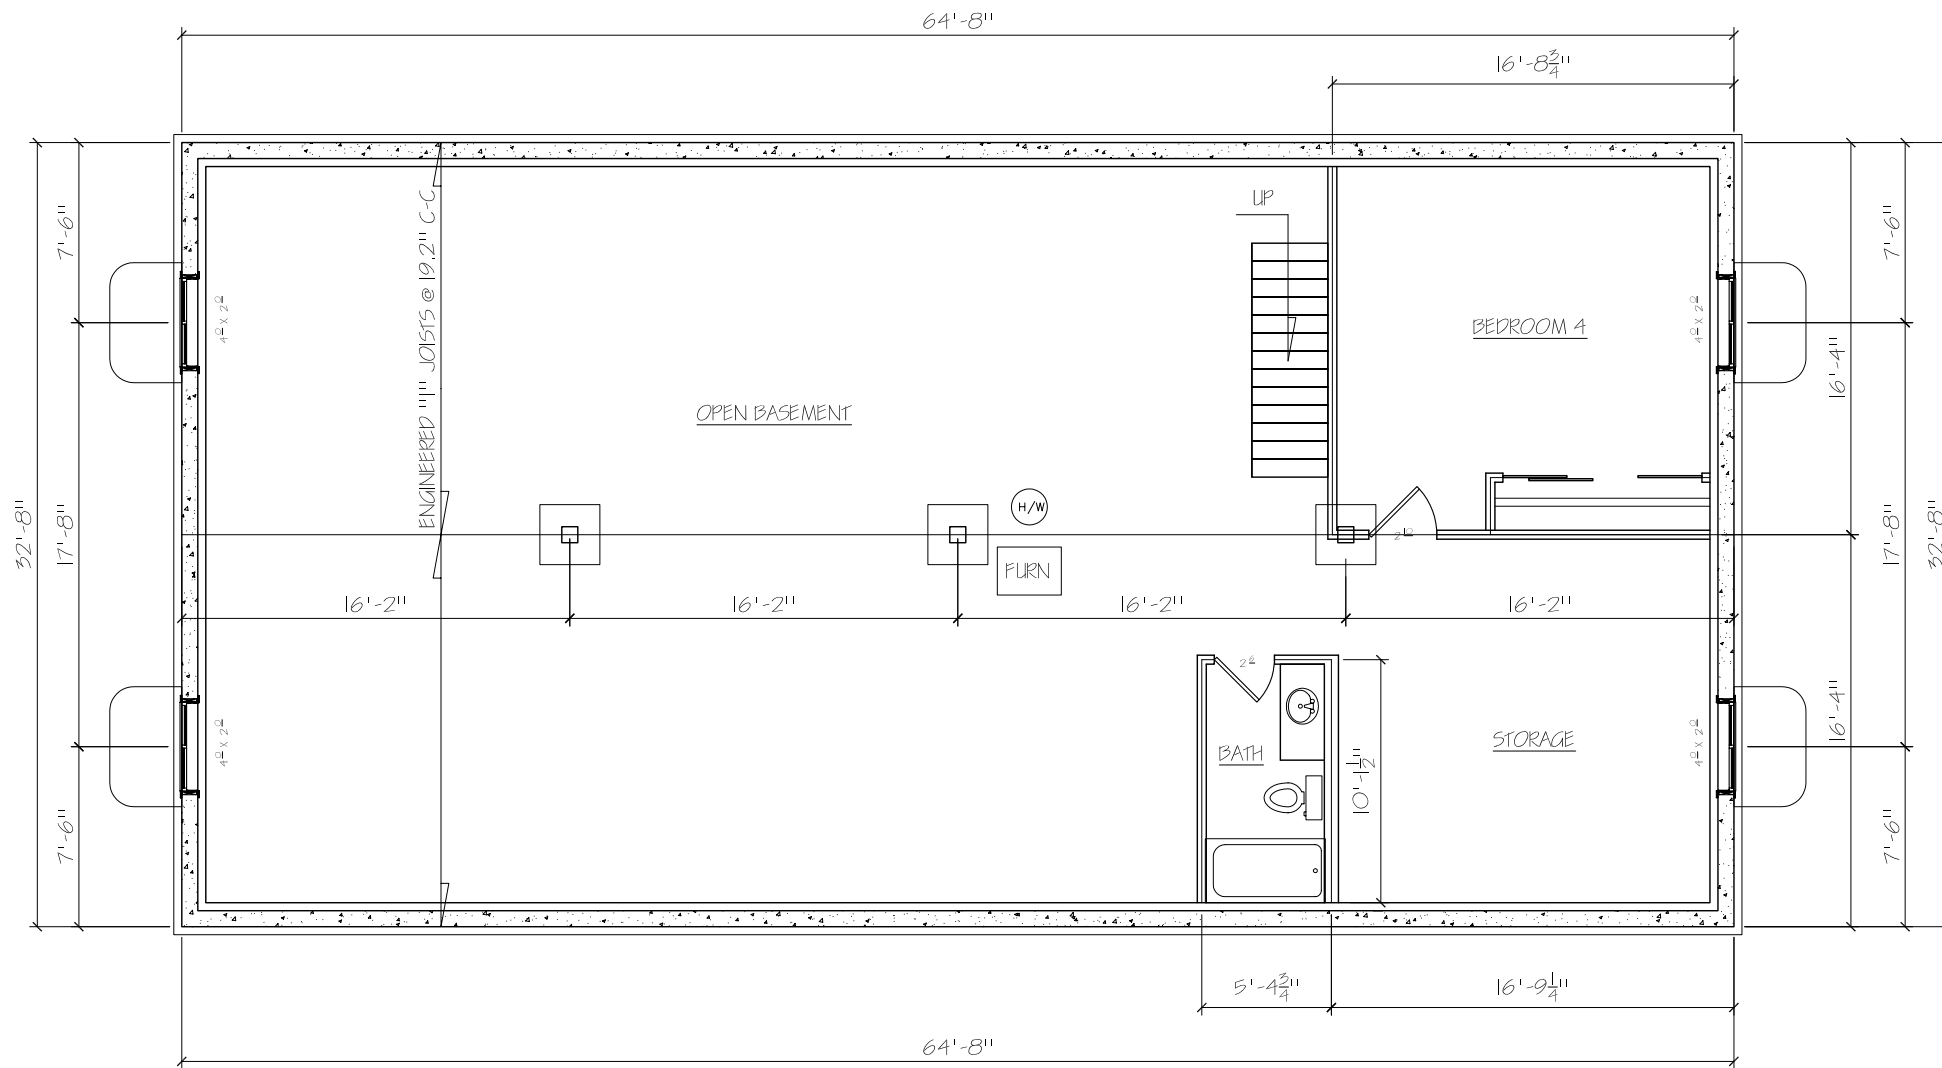

BASEMENT FLOOR PLAN
 FLOOR AREA 2112 SQFT



SCALE: 1/8" = 1'-0"	DRAWN BY: P. HALPER	
DATE: 11 FEB 2011	REVISED:	
ATHABASCA		REV
BASEMENT FLOOR PLAN		DRAWING NUMBER ATHABASCA-006