

FRONT ELEVATION




SCALE: 1/4" = 1'-0"	DRAWN BY: P HALPER	
DATE: 07 FEB 2011	REVISED:	
KLONDIKE 2 24 X 24		REV
FRONT ELEVATION	DRAWING NUMBER KLONDIKE2-001	



RIGHT ELEVATION



SCALE: 1/4" = 1'-0"	DRAWN BY: P. HALPER	
DATE: 07 FEB 2011	REVISED:	
KLONDIKE 2 24 X 24		REV
RIGHT ELEVATION	DRAWING NUMBER KLONDIKE2-002	

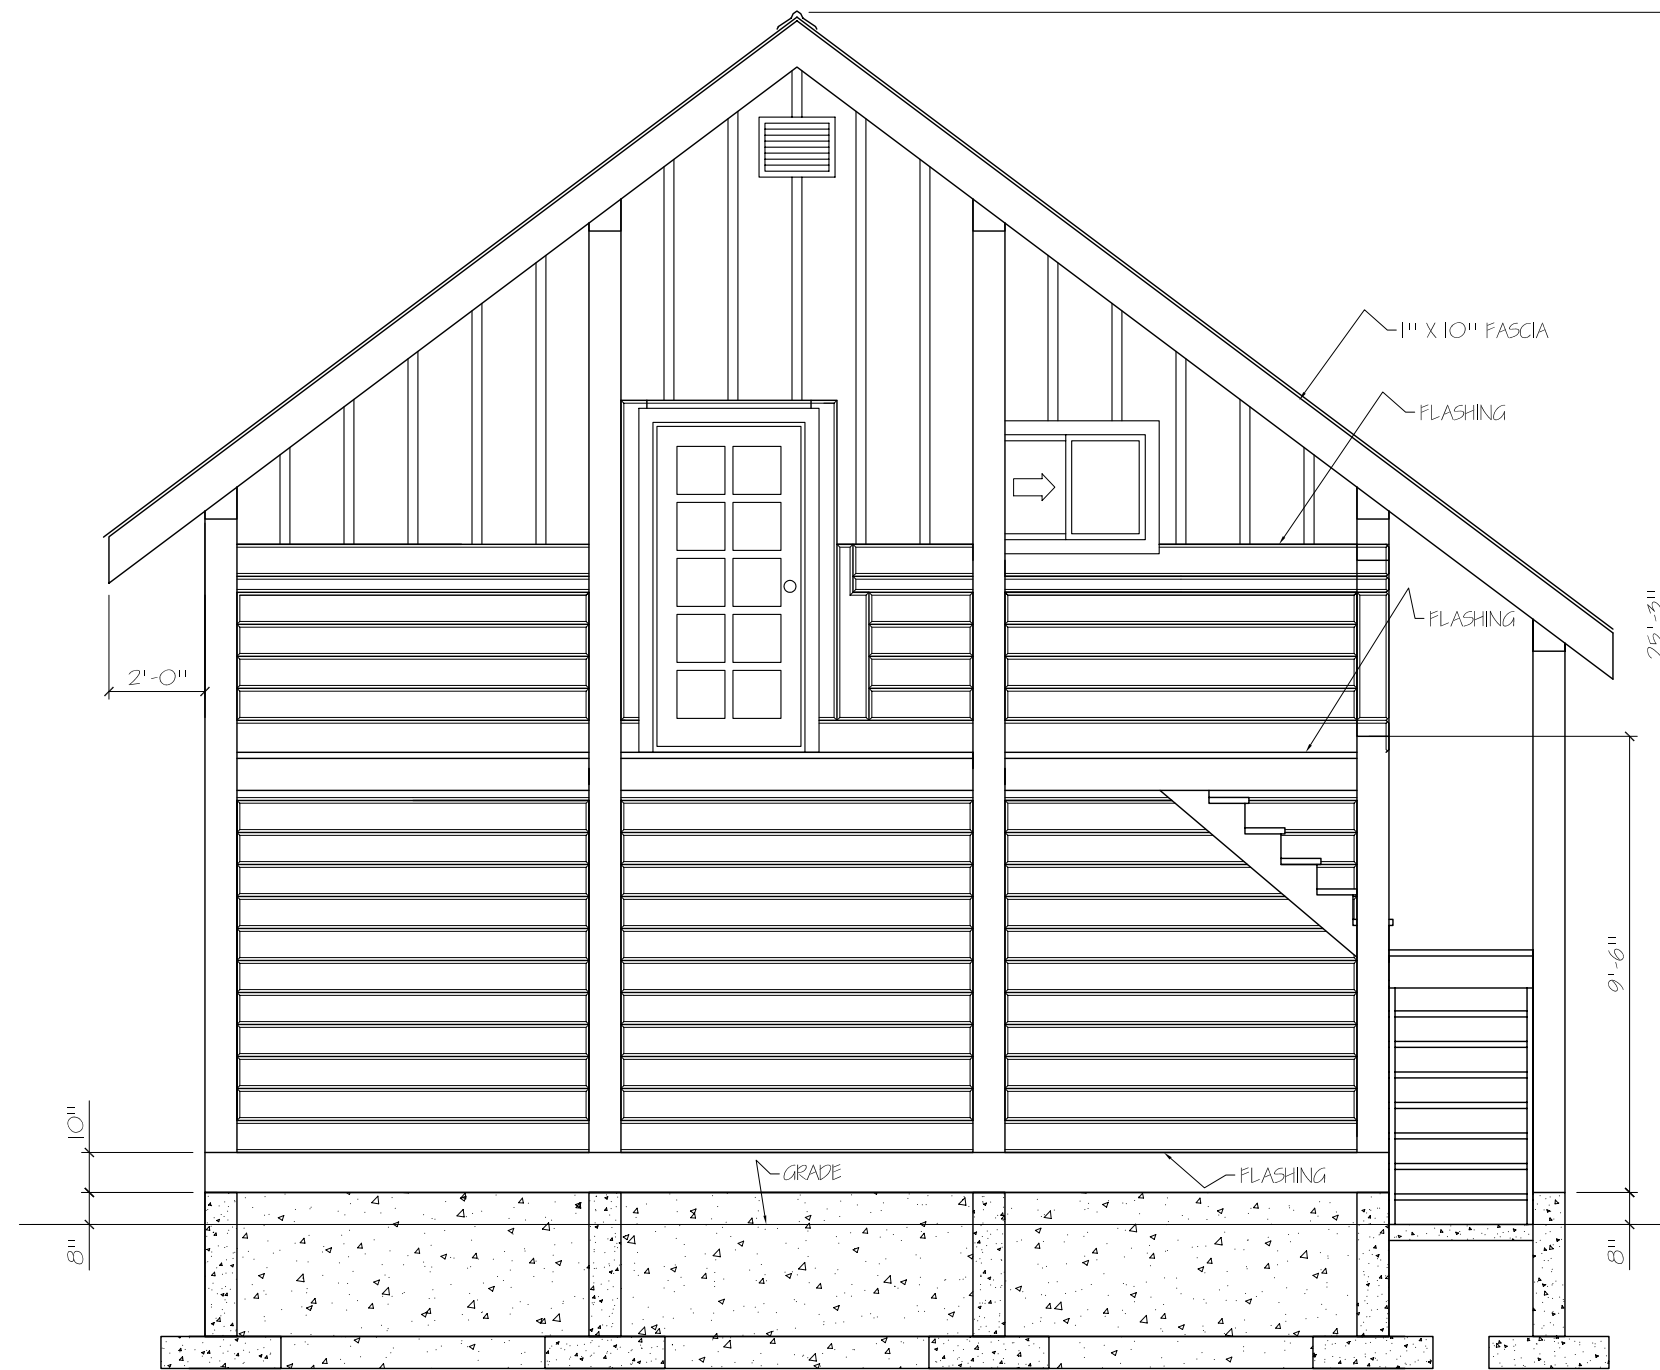

REAR ELEVATION



SCALE: 1/4" = 1'-0"	DRAWN BY: P. HALPER	
DATE: 07 FEB 2011	REVISED:	
KLONDIKE 2 24 X 24		REV
REAR ELEVATION	DRAWING NUMBER KLONDIKE2-003	




LEFT ELEVATION



SCALE: 1/4" = 1'-0"	DRAWN BY: P HALPER
DATE: 07 FEB 2011	REVISED:
KLONDIKE 2 24 X 24	
LEFT ELEVATION	DRAWING NUMBER KLONDIKE2-004


REV

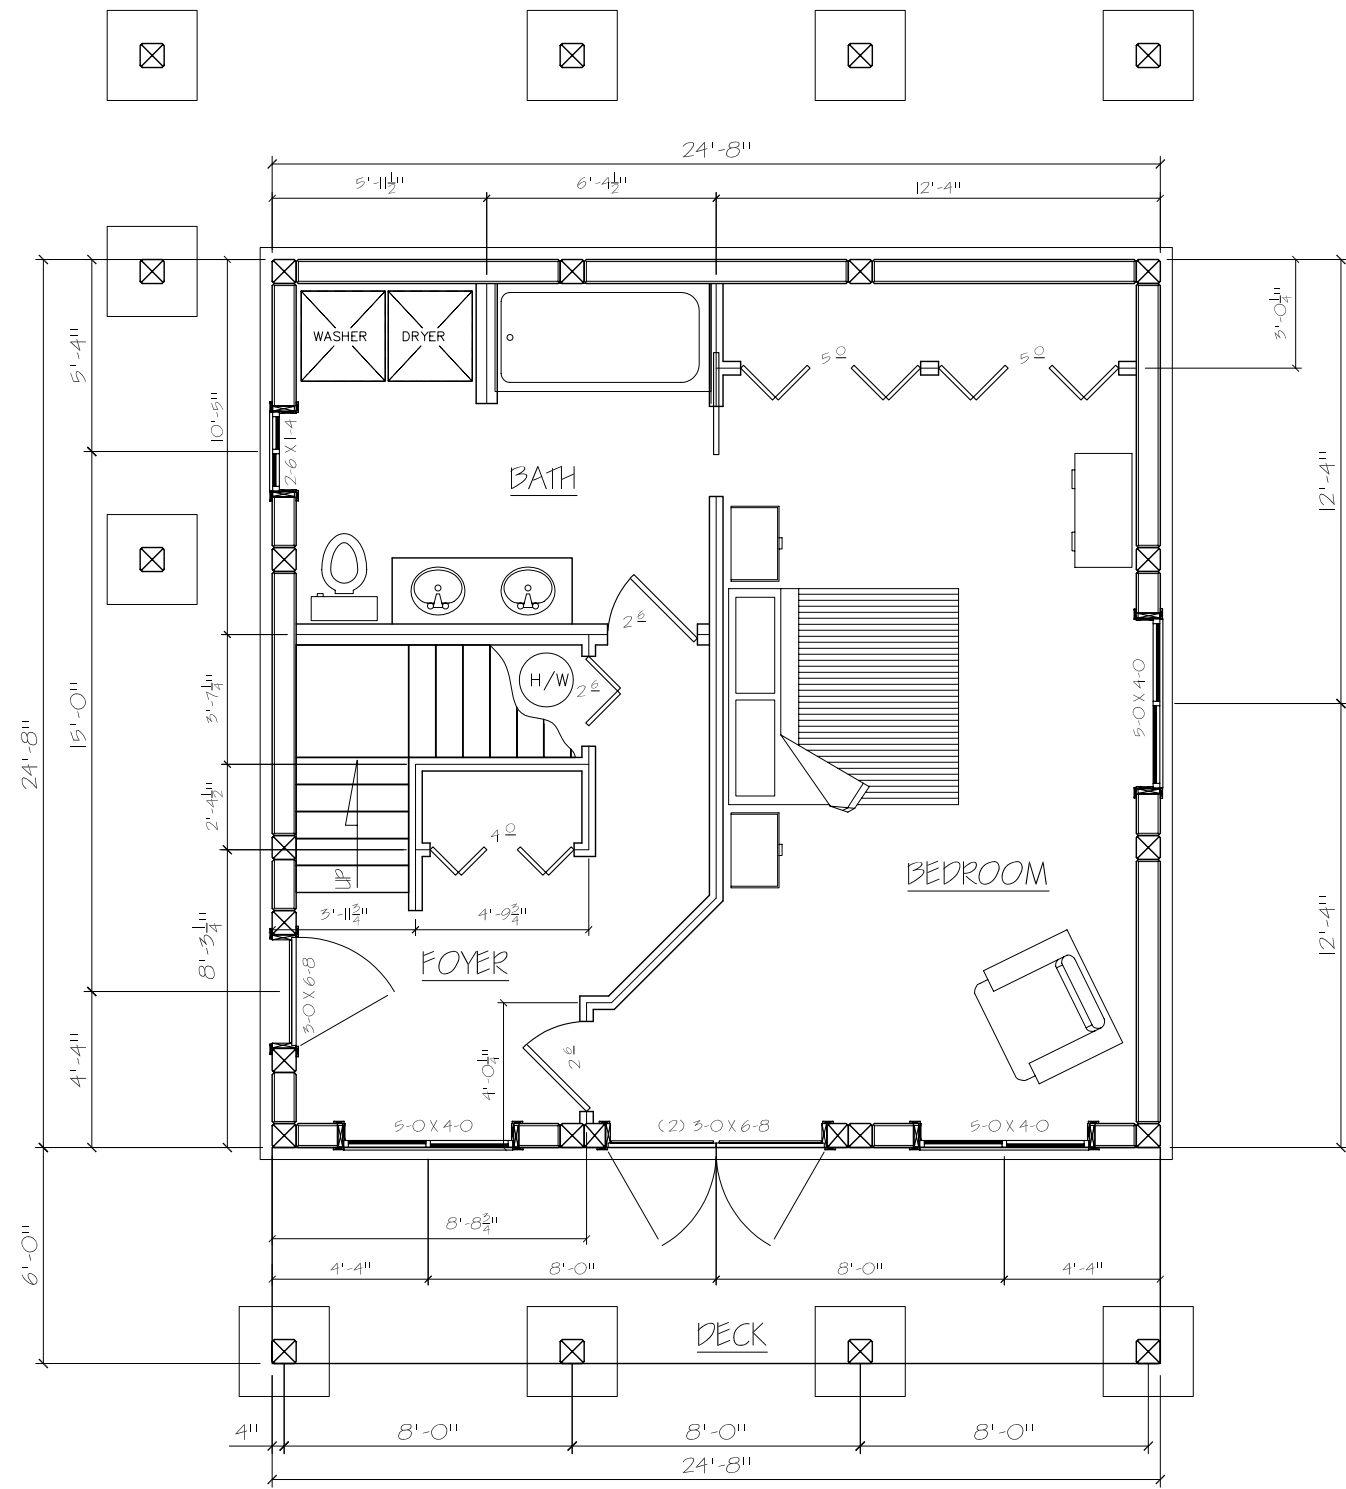

MAIN FLOOR PLAN
FLOOR AREA 608 SQFT



SCALE: 3/16" = 1'-0"		DRAWN BY: P. HALPER	
DATE: 07 FEB 2011		REVISED:	
KLONDIKE 2 24 X 24			REV
MAIN FLOOR PLAN		DRAWING NUMBER KLONDIKE2-005	

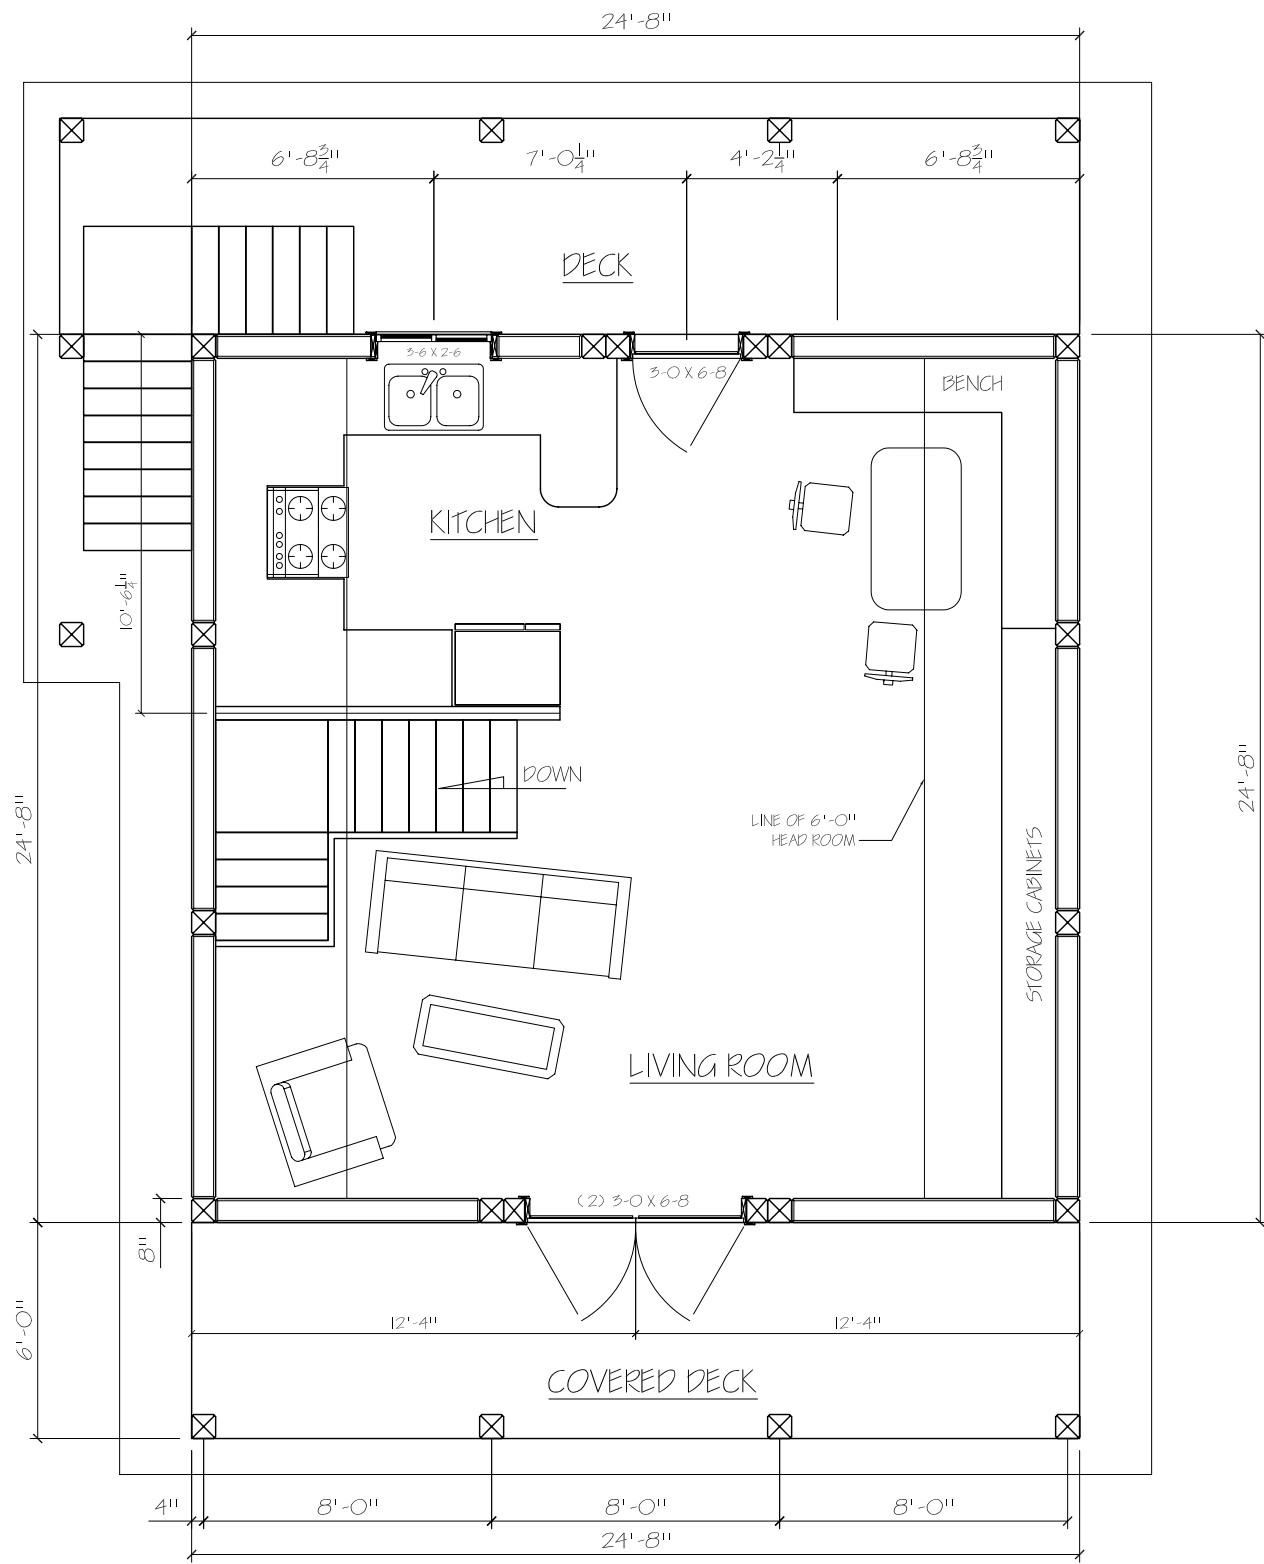

SECOND FLOOR PLAN
FLOOR AREA 608 SQFT



SCALE: 3/16" = 1'-0"	DRAWN BY: P. HALPER
DATE: 07 FEB 2011	REVISED:
KLONDIKE 2 24 X 24	
SECOND FLOOR PLAN	DRAWING NUMBER KLONDIKE2-006

REV