

FRONT ELEVATION




SCALE: 3/16" = 1'-0"	DRAWN BY: P HALPER	
DATE: 16 FEB 2011	REVISED:	
MONTANA		REV
FRONT ELEVATION	DRAWING NUMBER	MONTANA-001



HAVEN TIMBERHOMES
 Solid Quality Enduring Value




SCALE: 3/16" = 1'-0"		DRAWN BY: P. HALPER	
DATE: 16 FEB 2011		REVISED:	
MONTANA			REV
RIGHT ELEVATION		DRAWING NUMBER MONTANA-002	

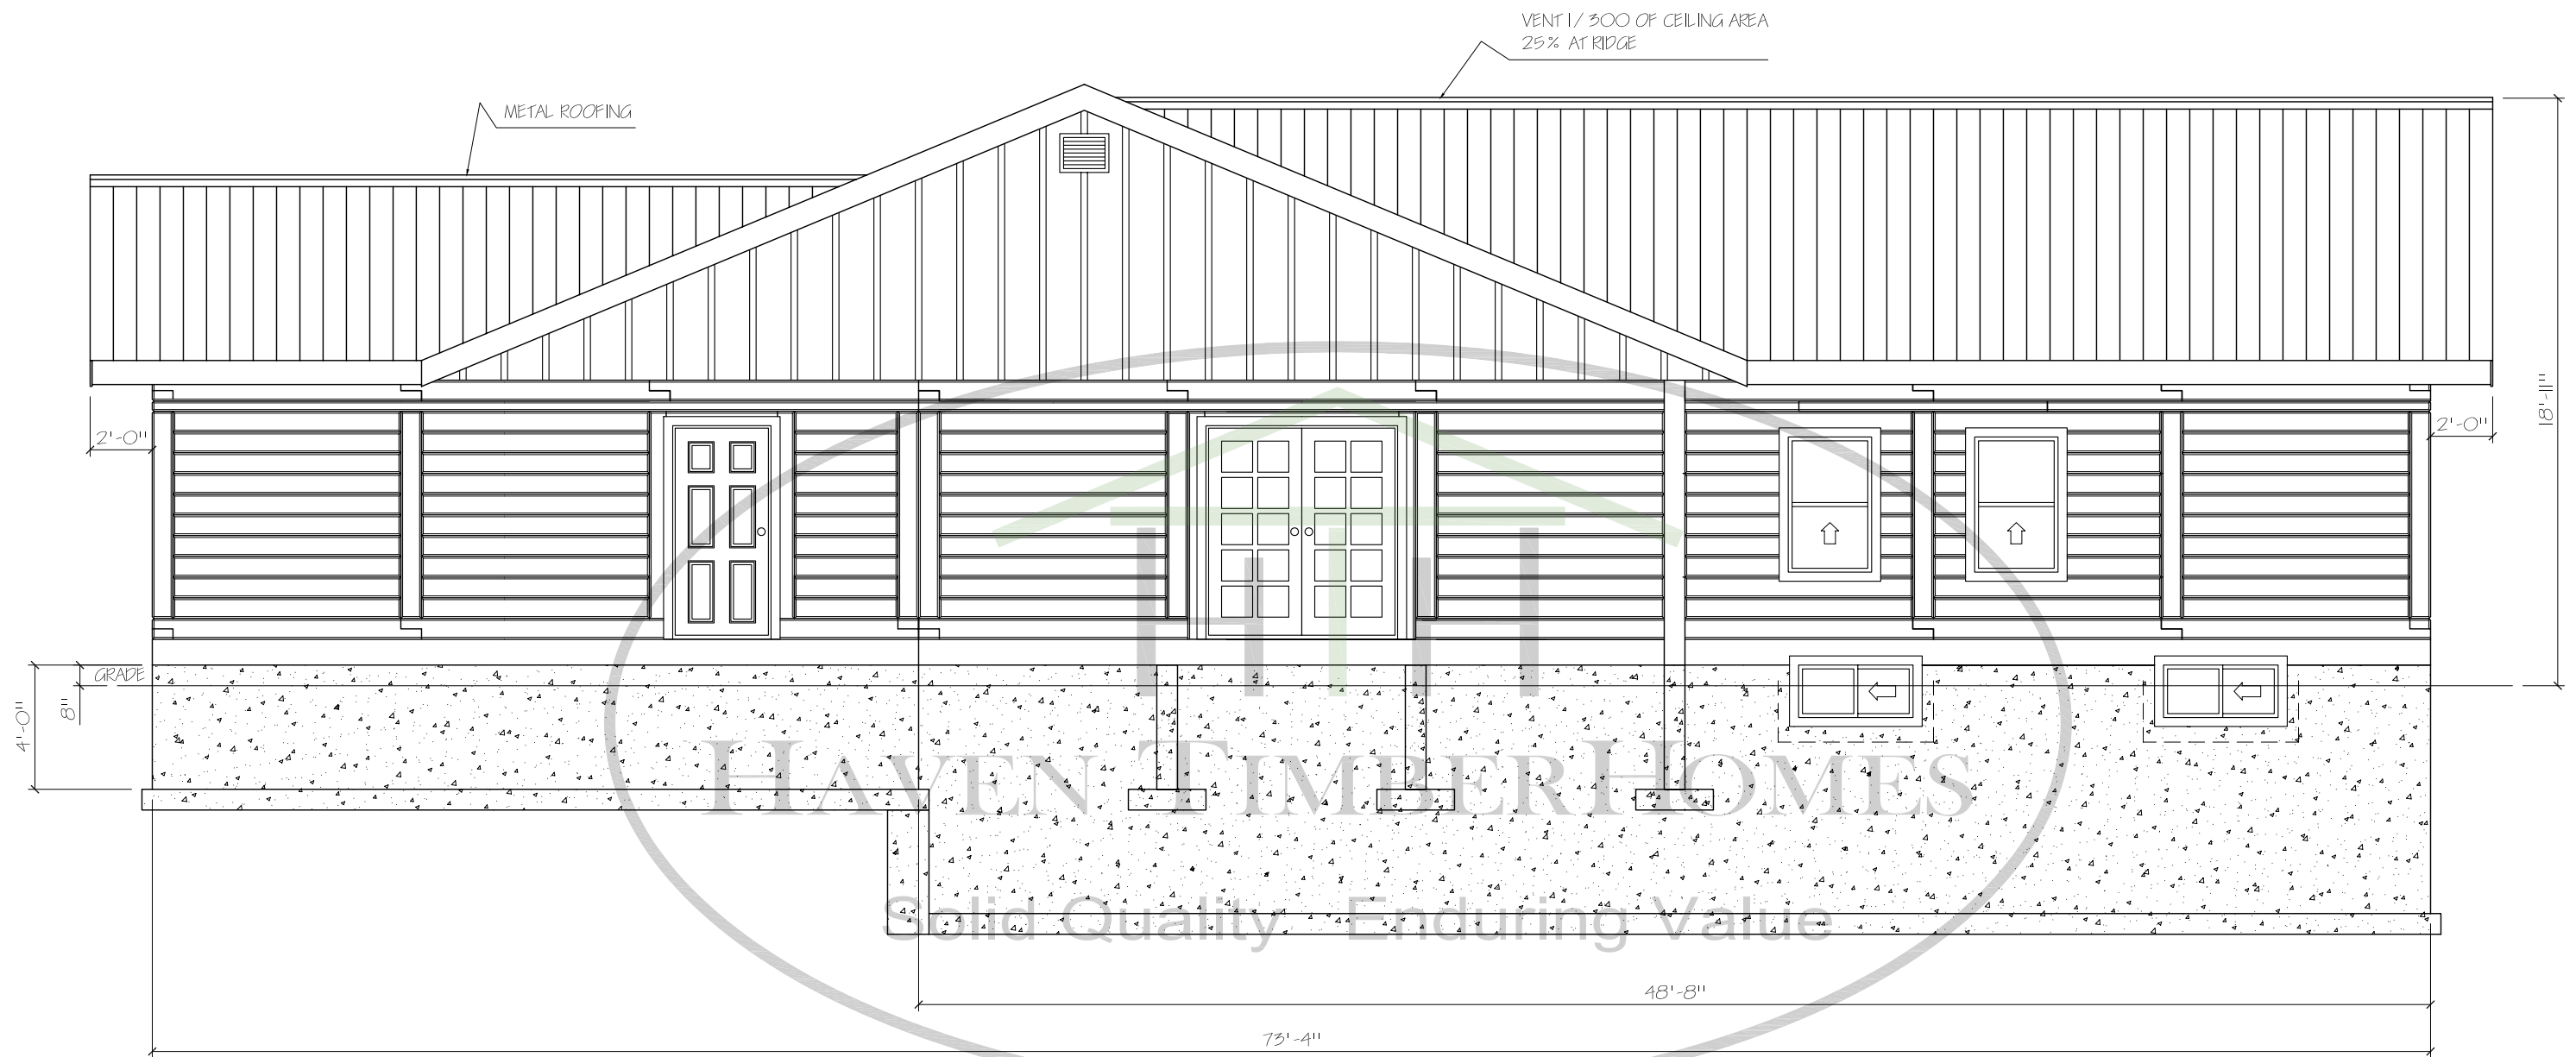

REAR ELEVATION



SCALE: 3/16" = 1'-0"		DRAWN BY: P. HALPER	
DATE: 16 FEB 2011		REVISED:	
MONTANA			REV
REAR ELEVATION		DRAWING NUMBER MONTANA-003	

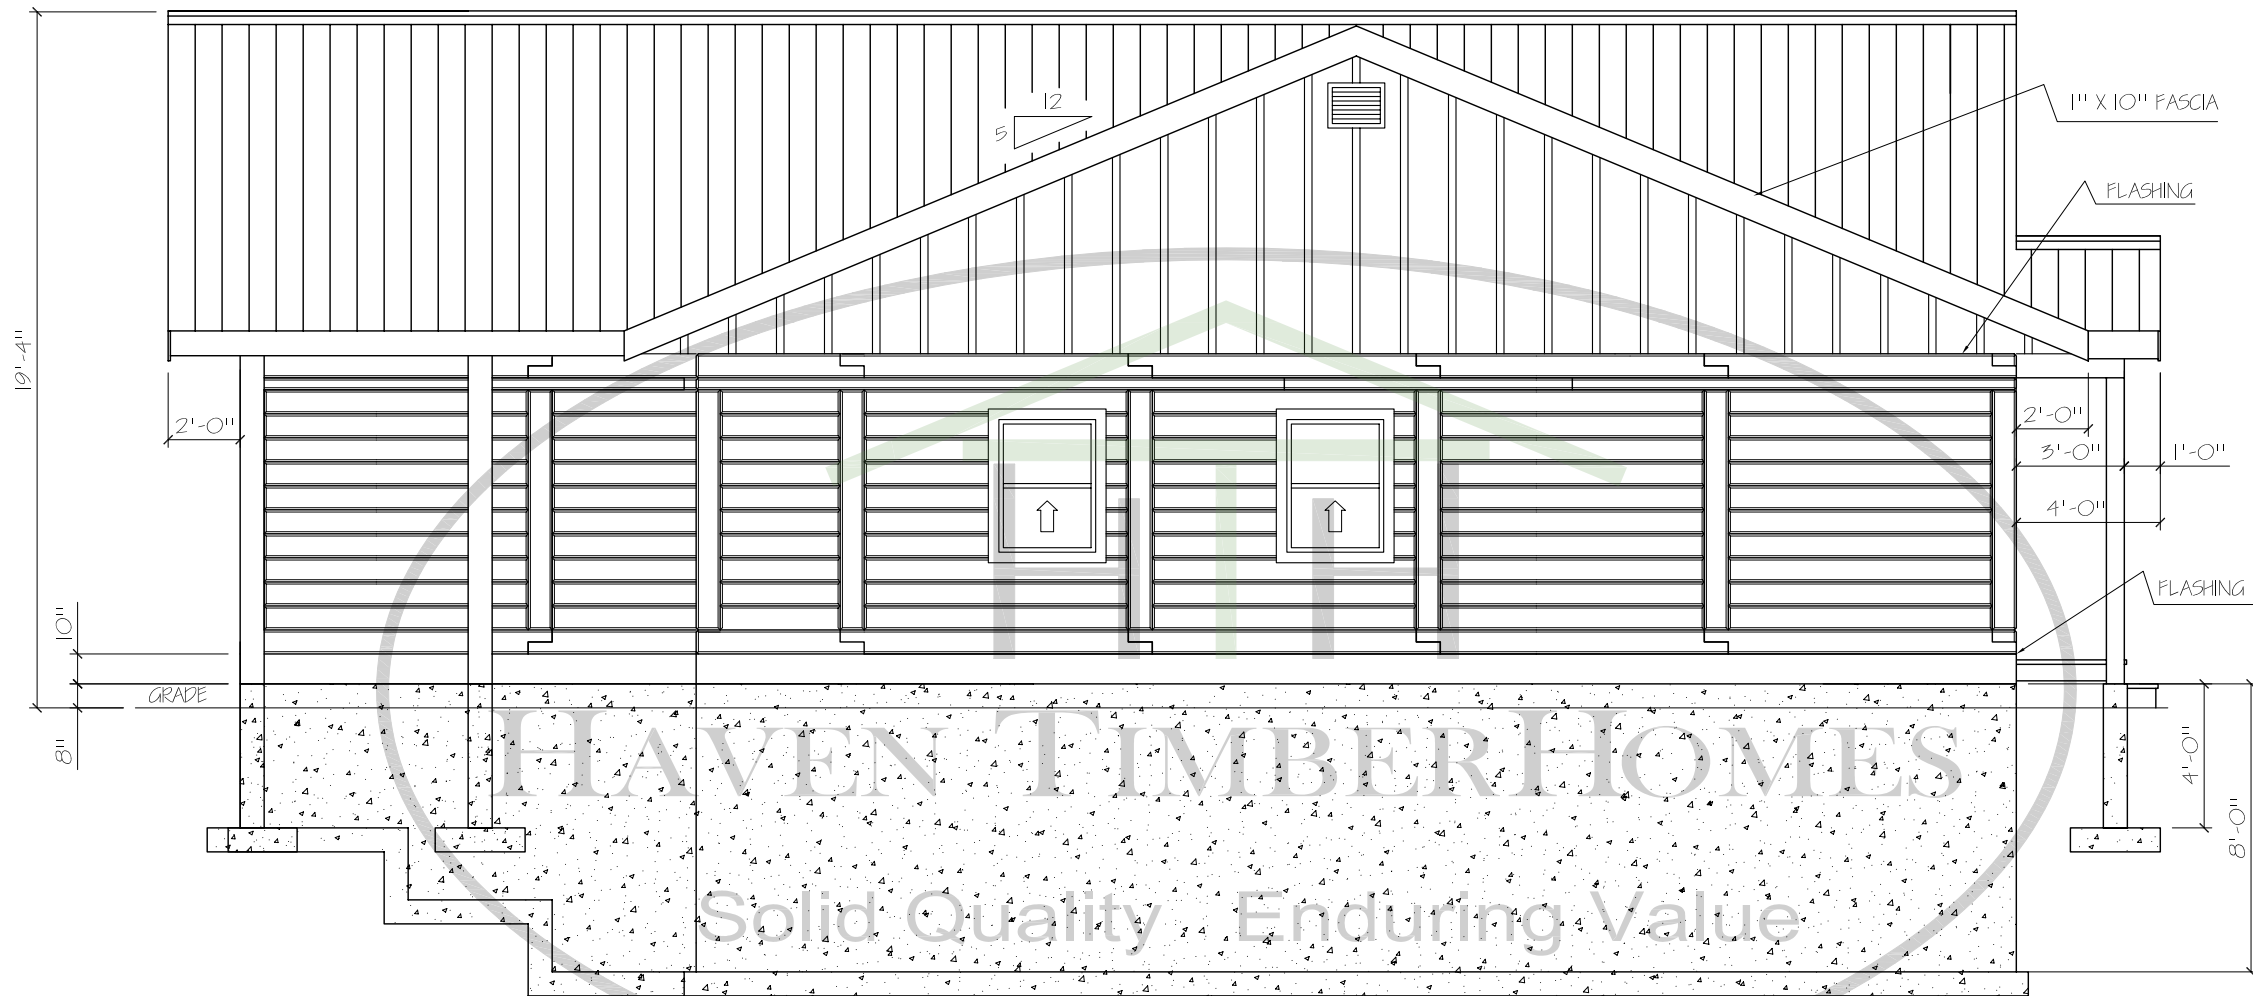


LEFT ELEVATION

HAVEN TIMBERHOMES
Solid Quality Enduring Value




SCALE: 3/16" = 1'-0"	DRAWN BY: P. HALPER	
DATE: 16 FEB 2011	REVISED:	
MONTANA		REV
LEFT ELEVATION	DRAWING NUMBER MONTANA-004	

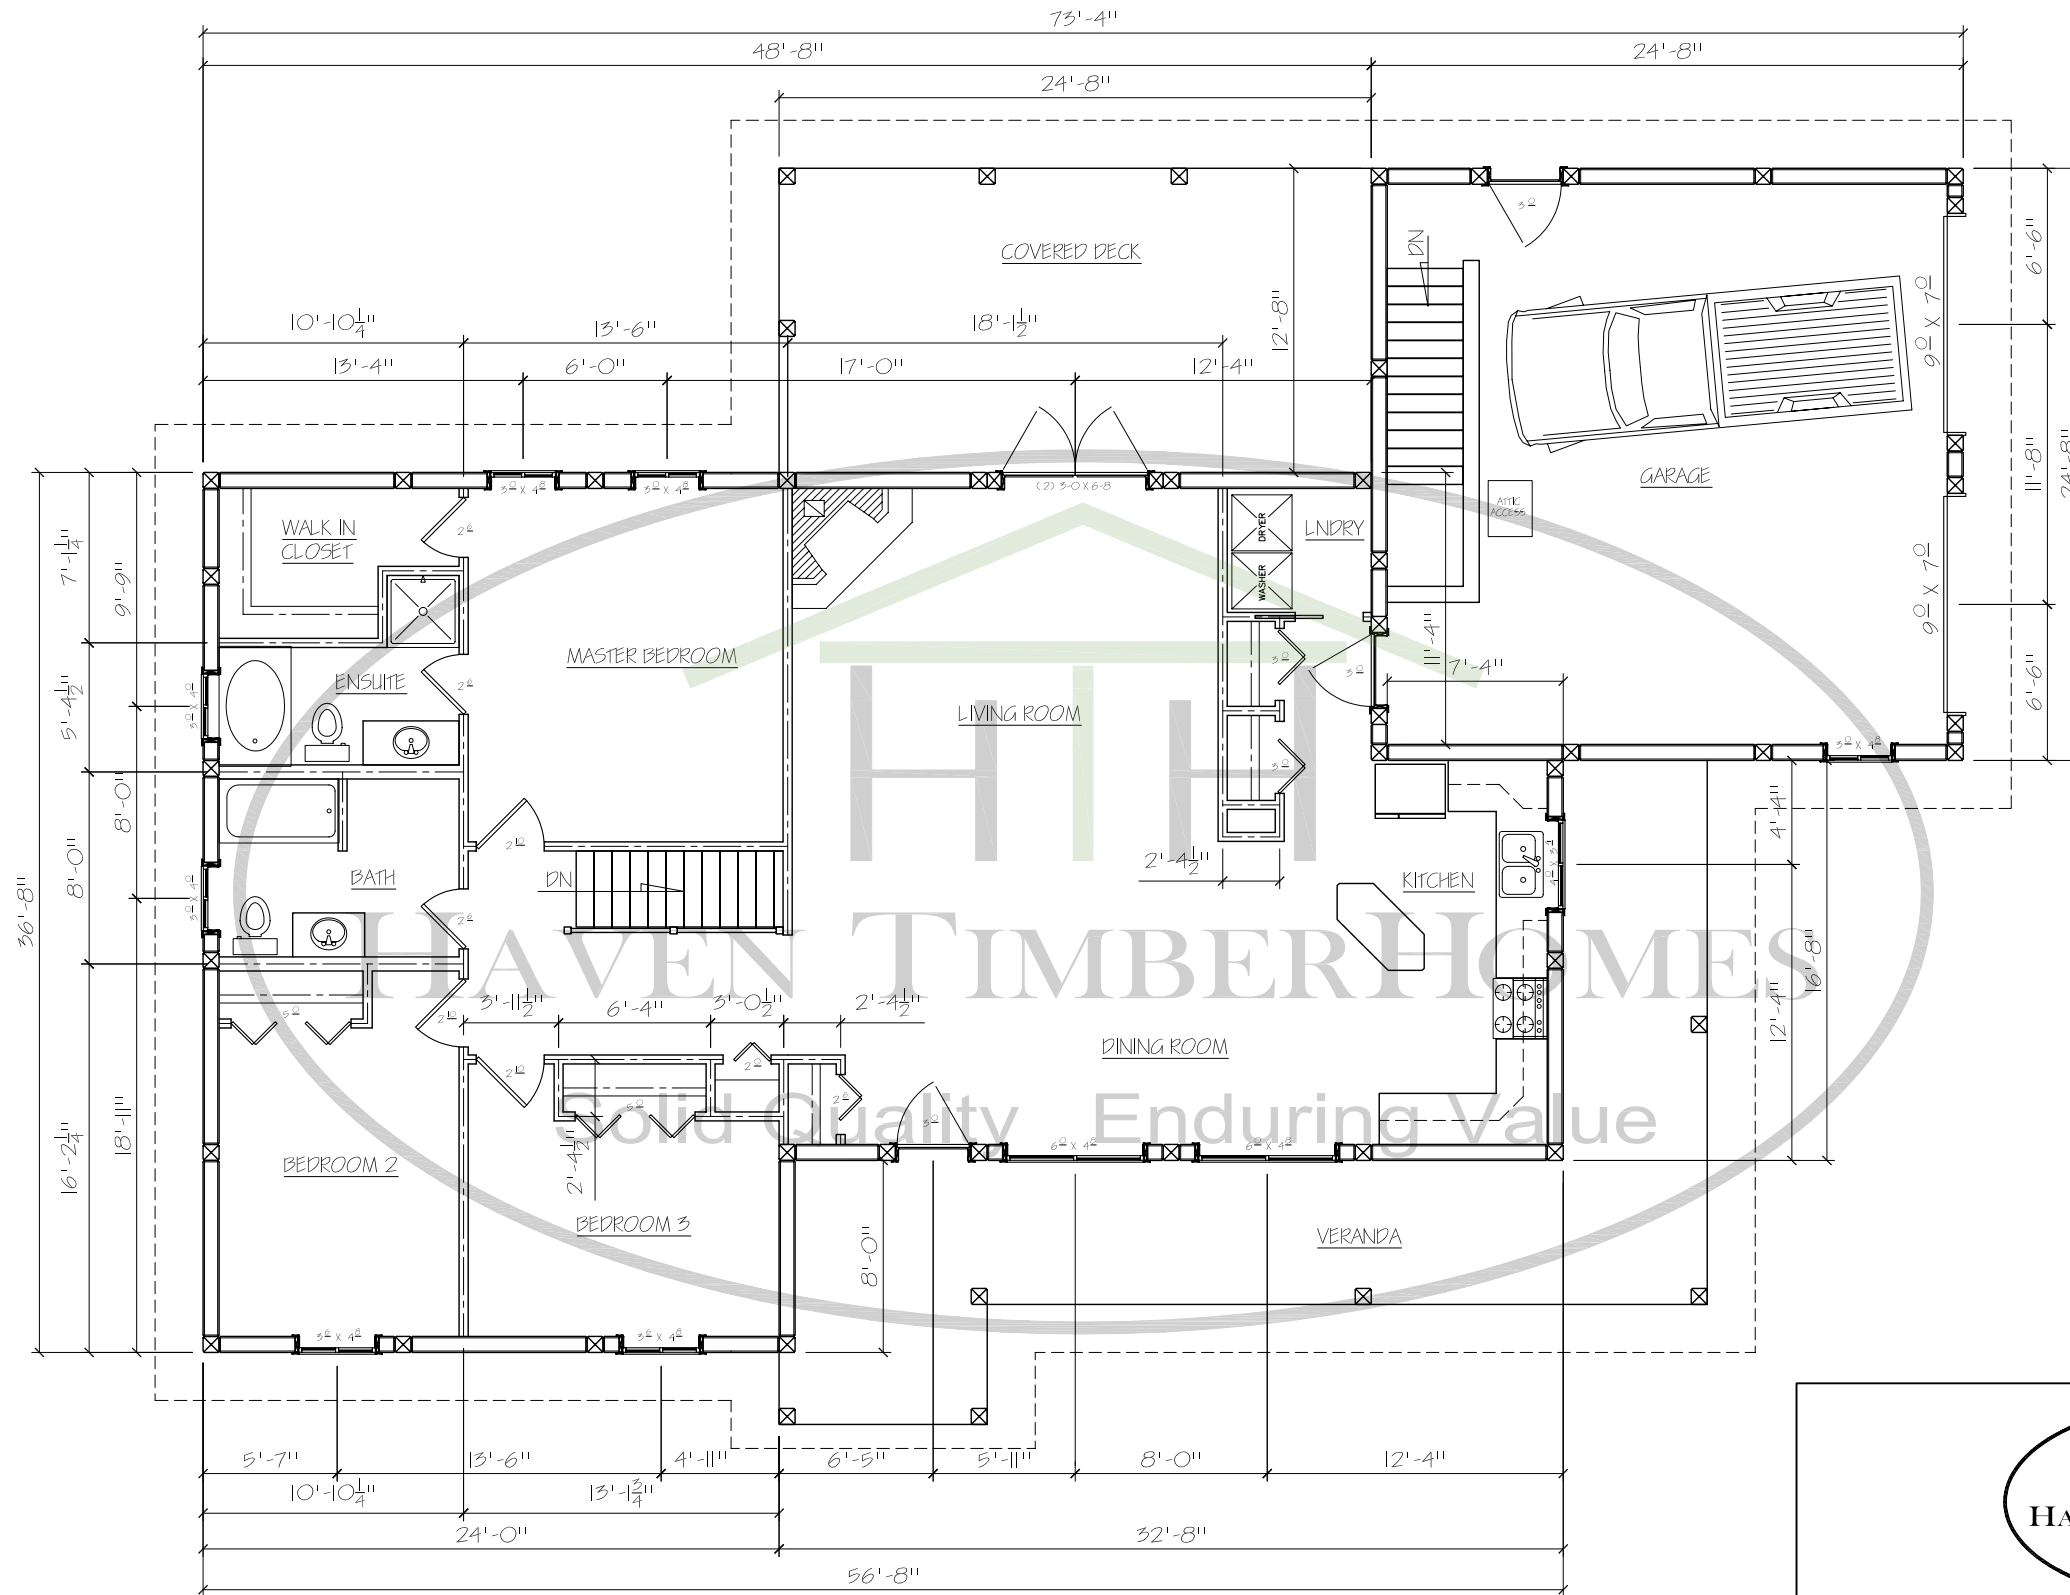

MAIN FLOOR PLAN
FLOOR AREA 1739 SQFT




SCALE: 1/8" = 1'-0"	DRAWN BY: P. HALPER	
DATE: 16 FEB 2011	REVISED:	
MONTANA		REV
MAIN FLOOR PLAN		DRAWING NUMBER MONTANA-005

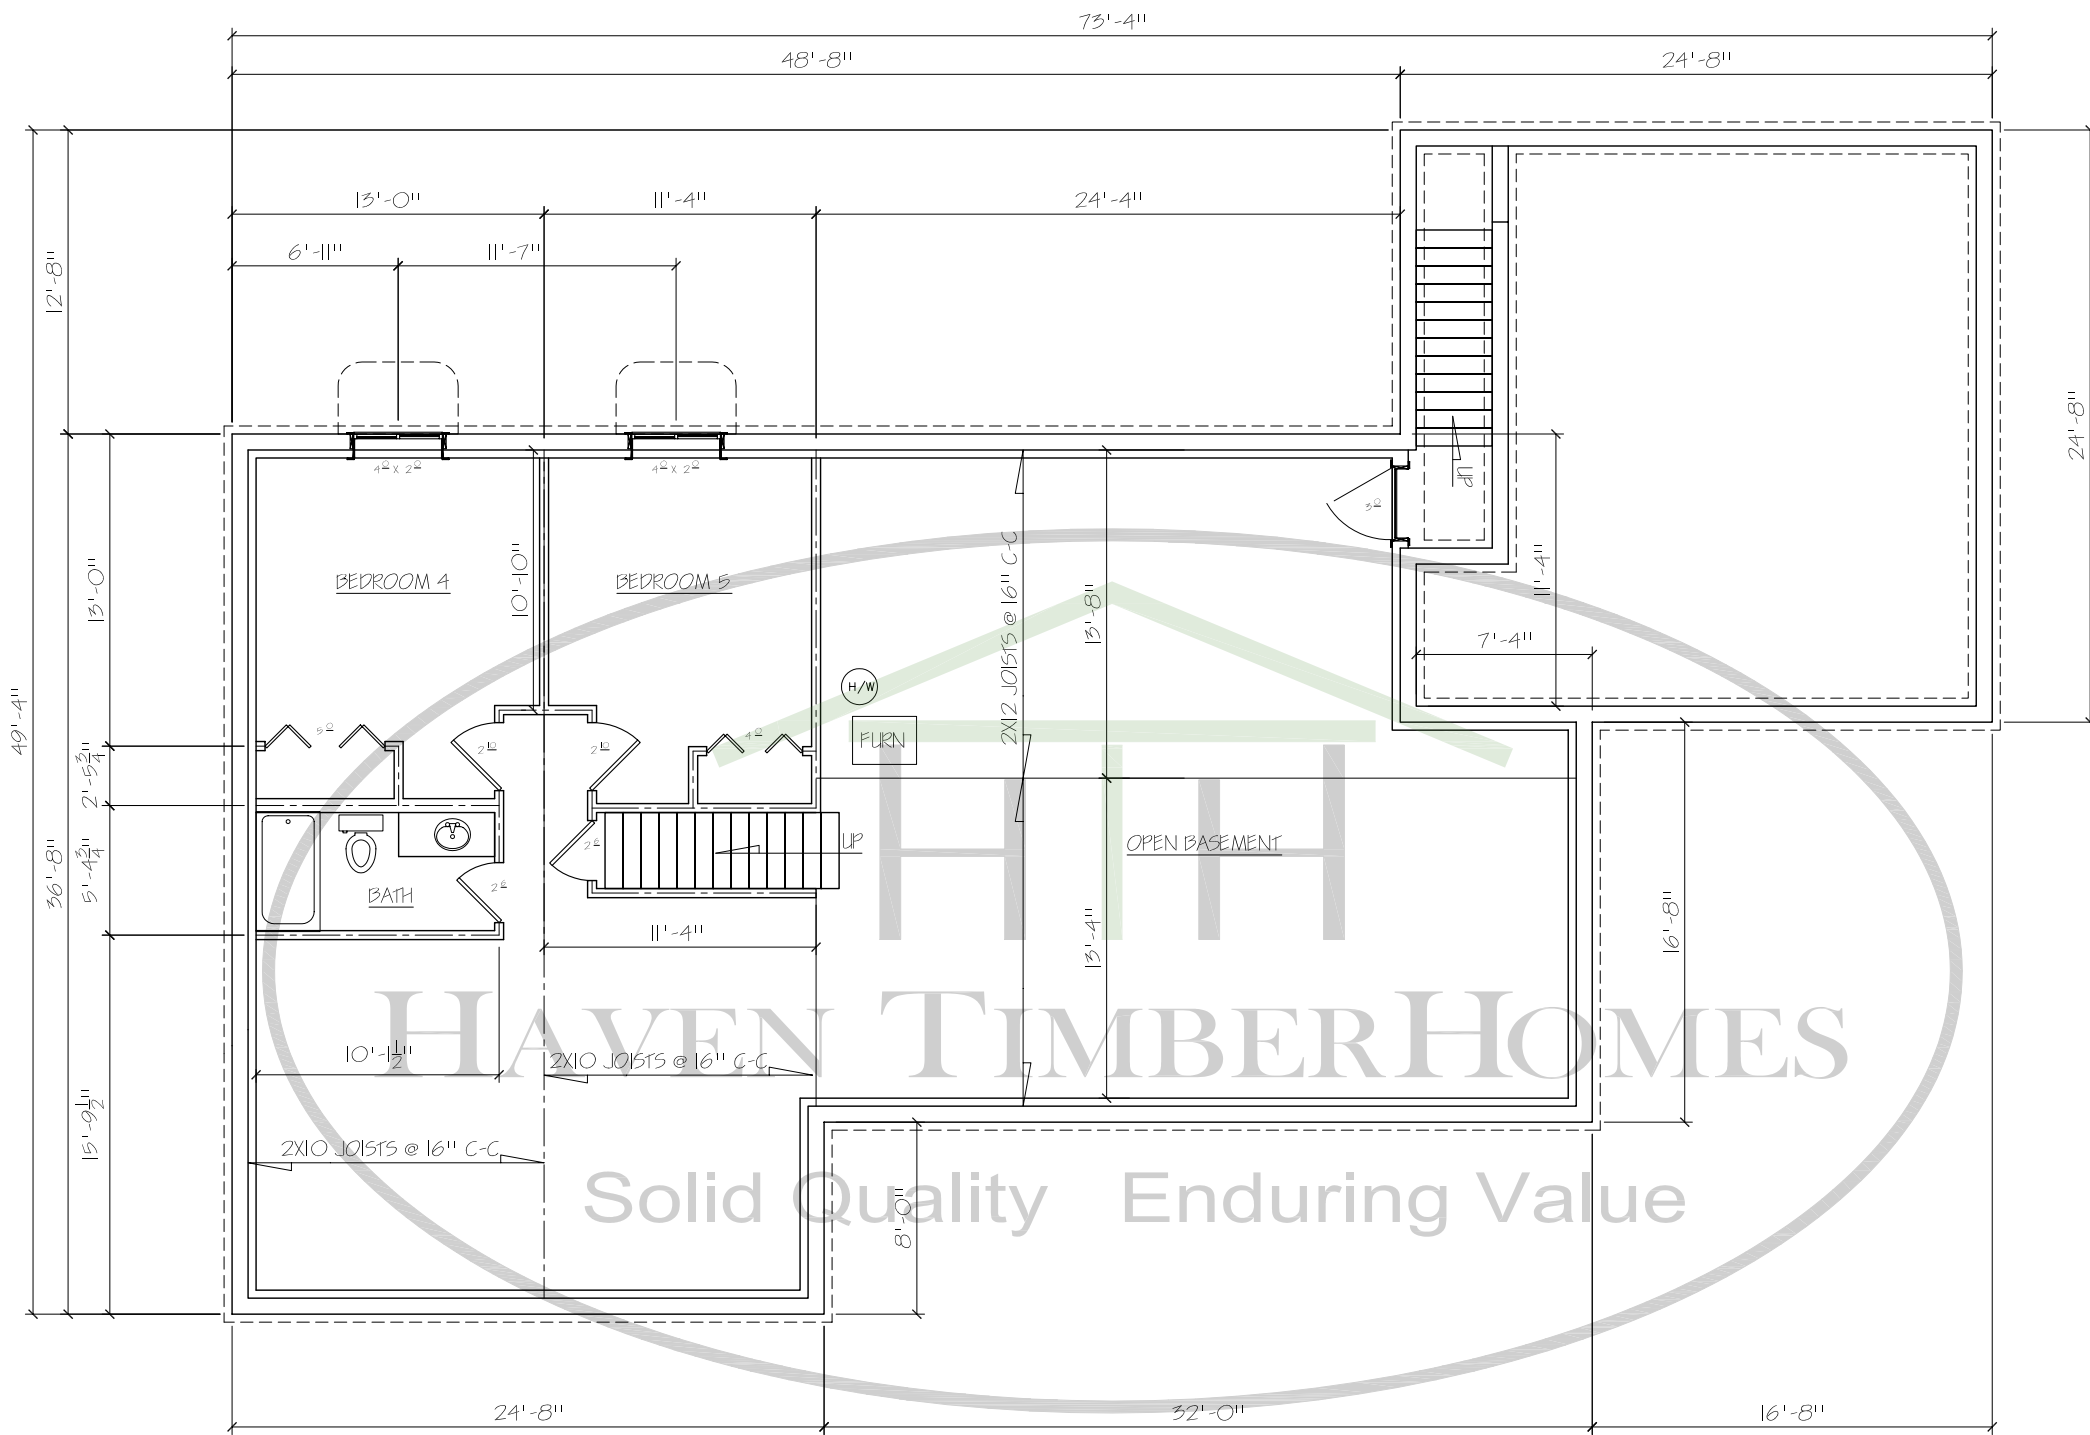

BASEMENT FLOOR PLAN
 FLOOR AREA 1739 SQFT




SCALE: 1/8" = 1'-0"	DRAWN BY: P. HALPER	
DATE: 16 FEB 2011	REVISED:	
MONTANA		REV
BASEMENT FLOOR PLAN		DRAWING NUMBER MONTANA-006

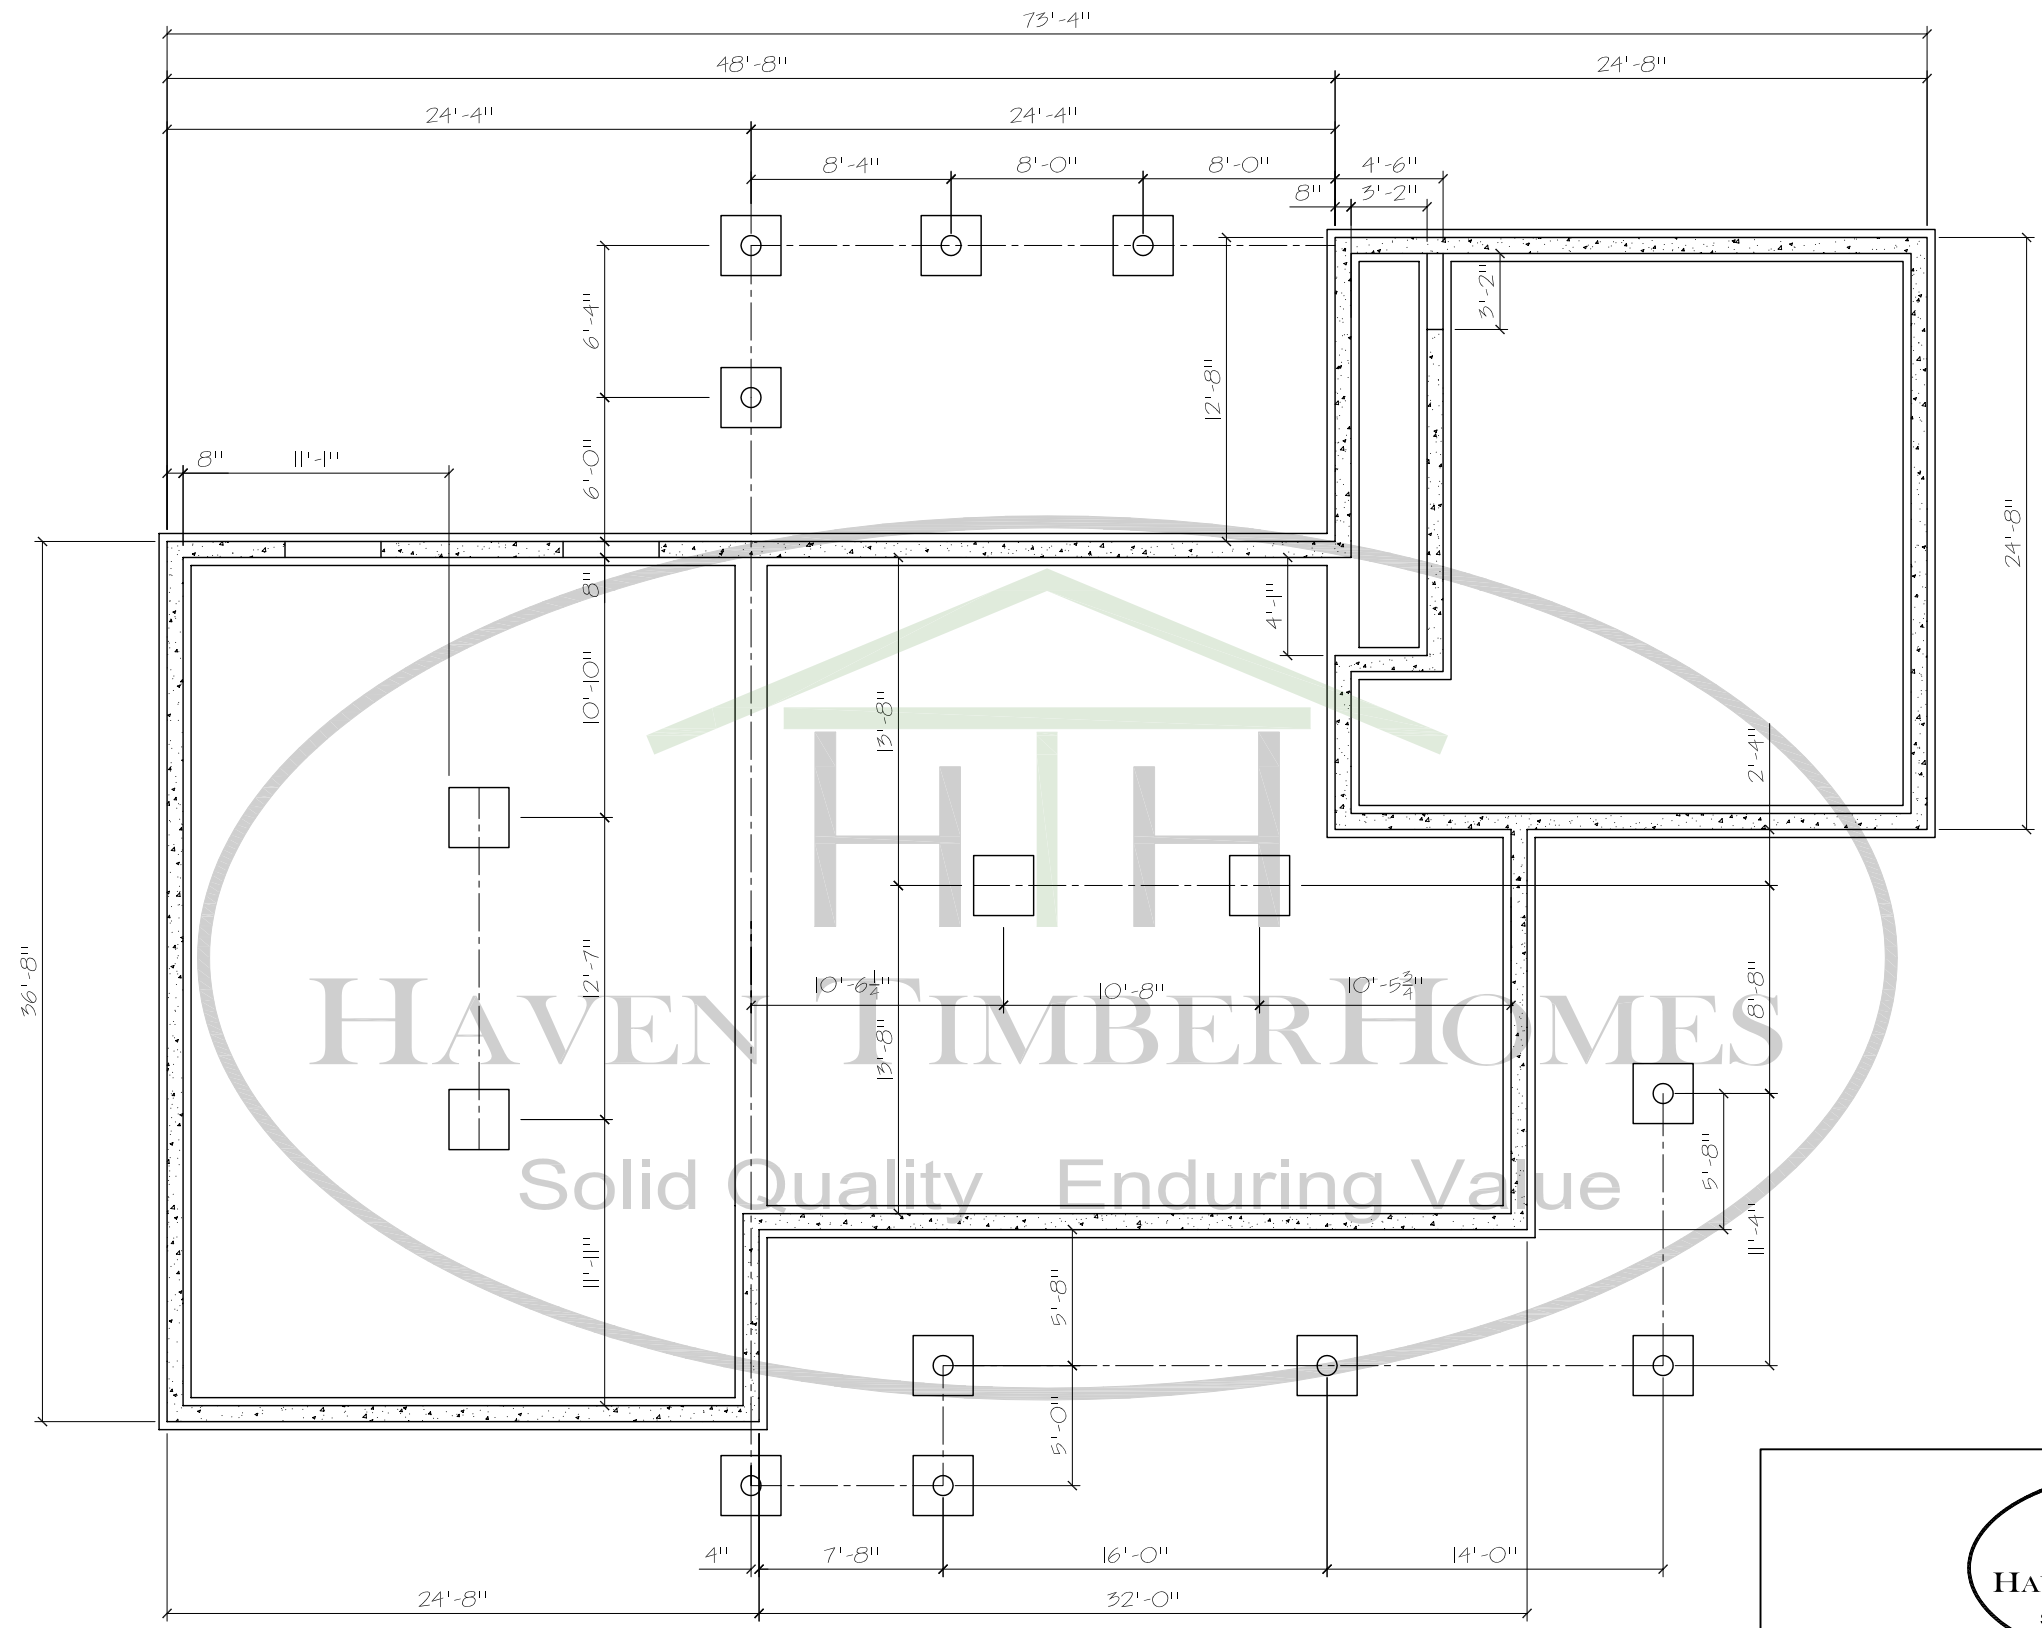

FOUNDATION PLAN



SCALE: 1/8" = 1'-0"	DRAWN BY: P. HALPER	
DATE: 21 FEB 2011	REVISED:	
MONTANA		REV
FOUNDATION PLAN		DRAWING NUMBER MONTANA-007

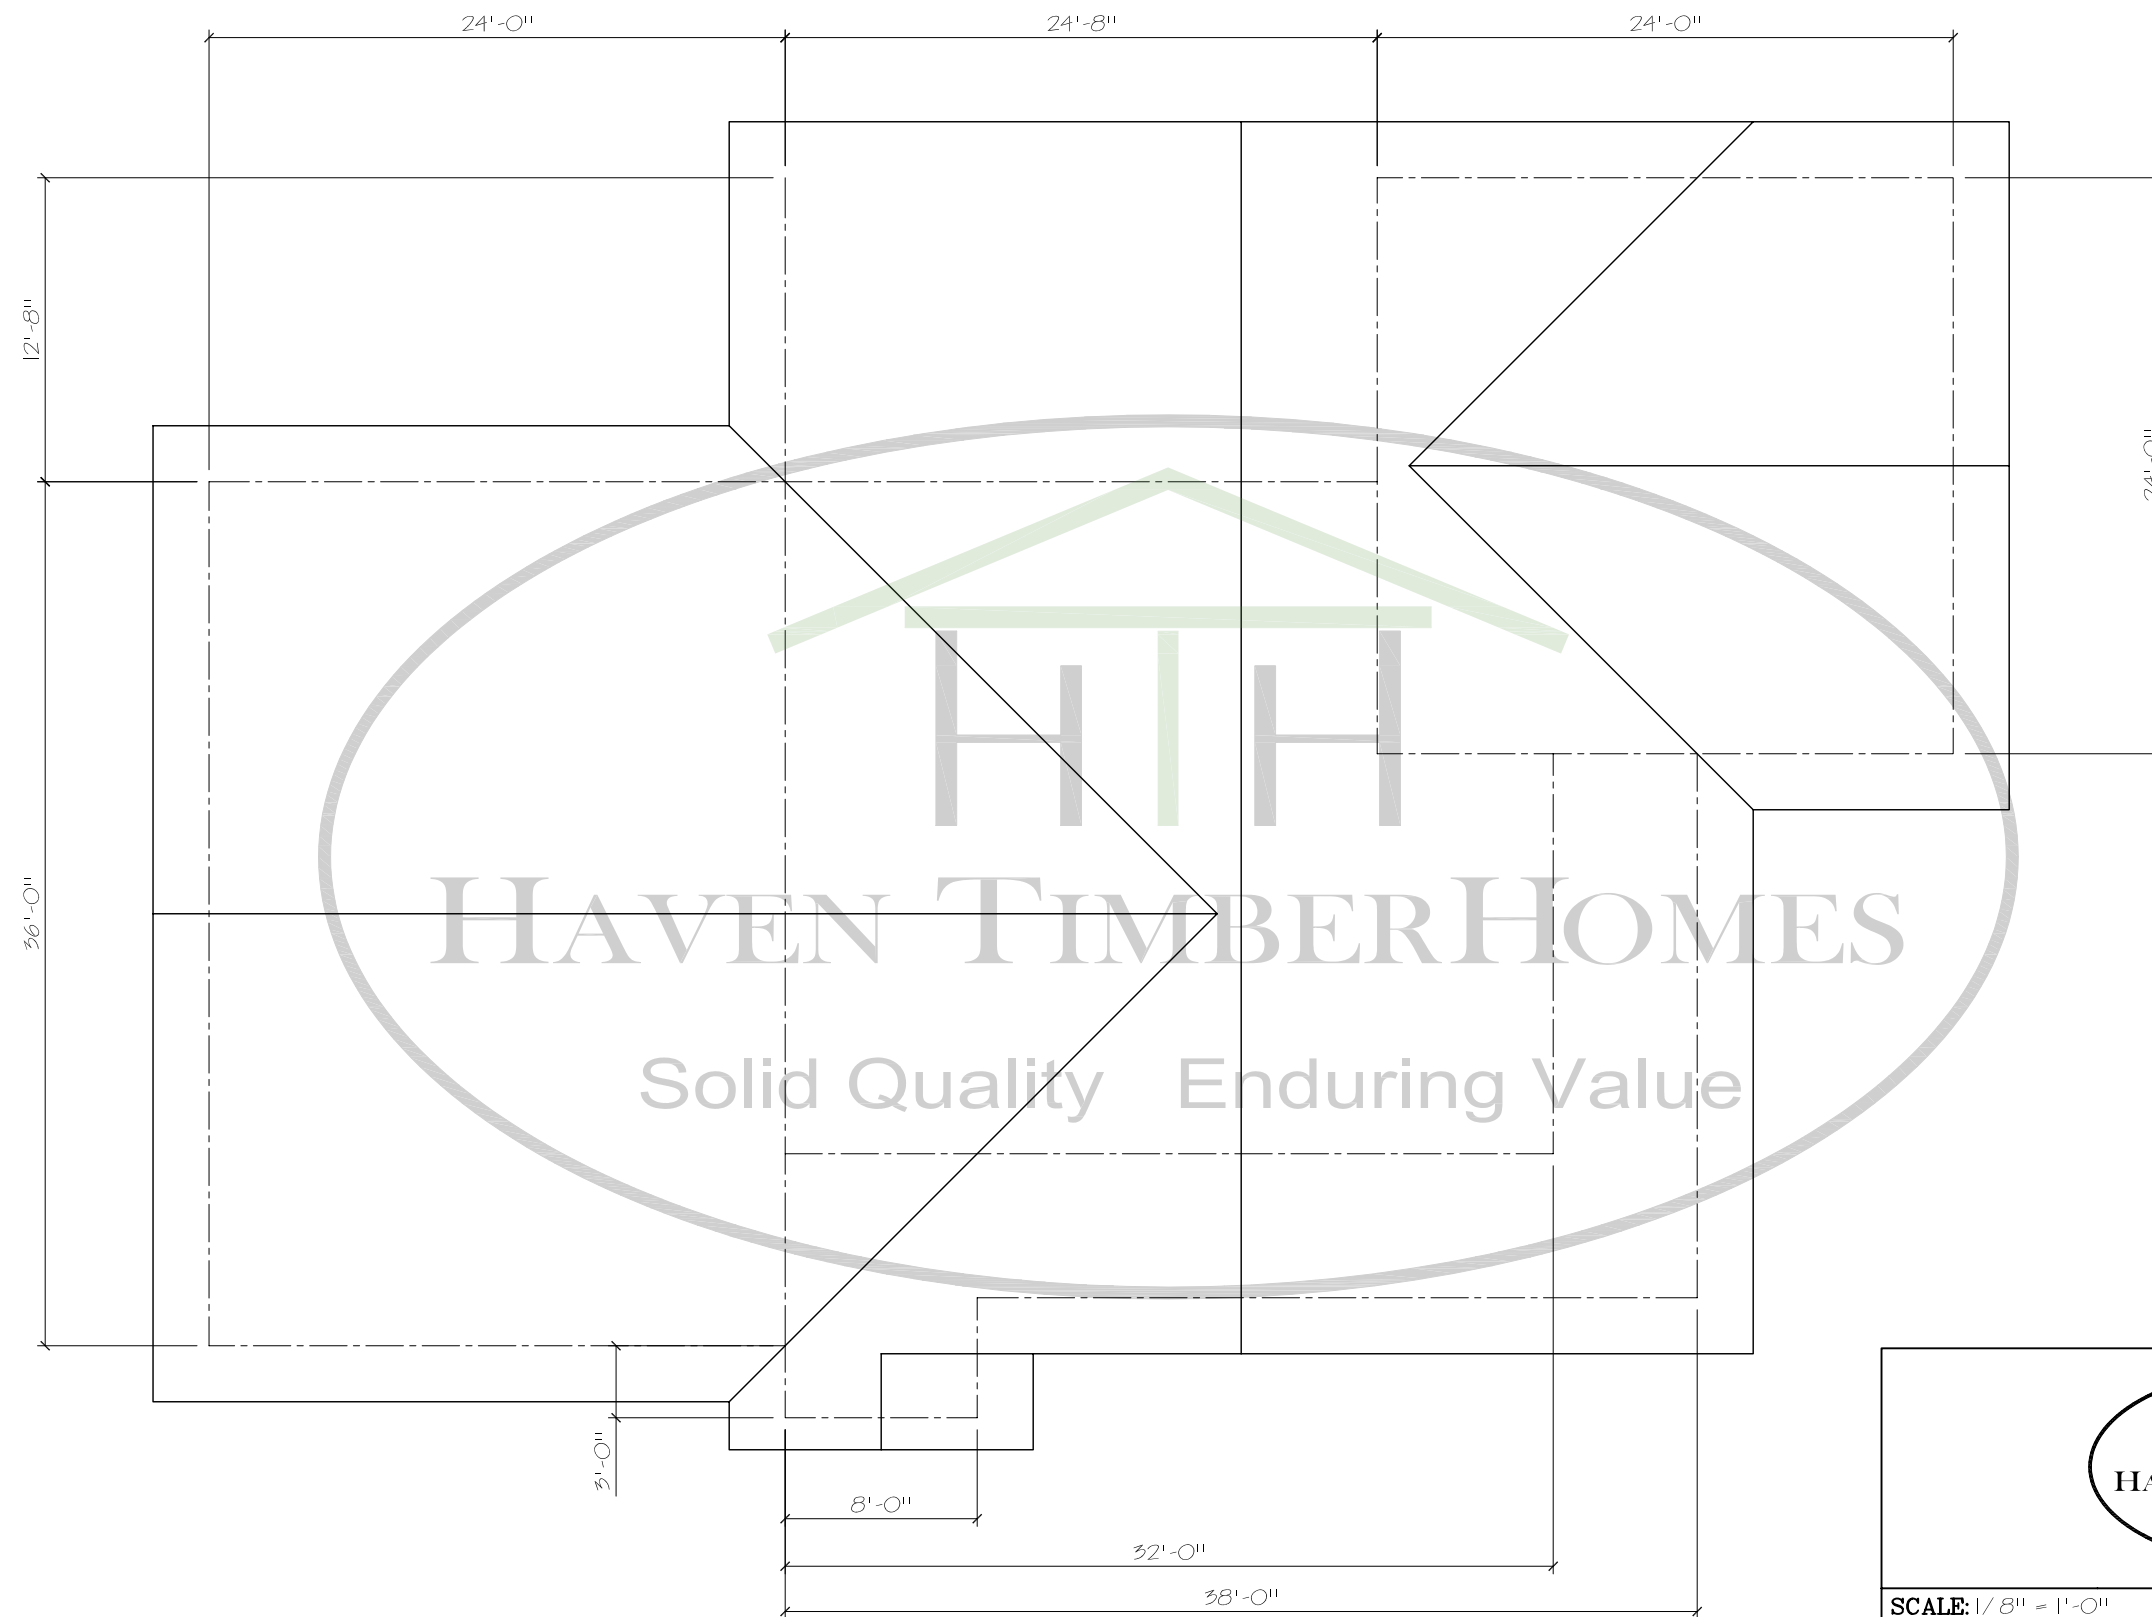

ROOF PLAN



SCALE: 1/8" = 1'-0"	DRAWN BY: P. HALPER	
DATE: 21 FEB 2011	REVISED:	
MONTANA		REV
ROOF PLAN	DRAWING NUMBER MONTANA-008	